


10 ELEVATION
SCALE - 1/4"=1'-0"
REF.SI, S2, S4 & S5

11 ELEVATION
SCALE - 1/4"=1'-0"
REF.SI, S2, S4 & S5

12 ELEVATION
SCALE - 1/4"=1'-0"
REF.SI, S2, S4 & S5

13 ELEVATION
SCALE - 1/4"=1'-0"
REF.SI, S2, S4 & S5

14 ELEVATION
SCALE - 1/4"=1'-0"
REF.SI, S2, S4 & S5

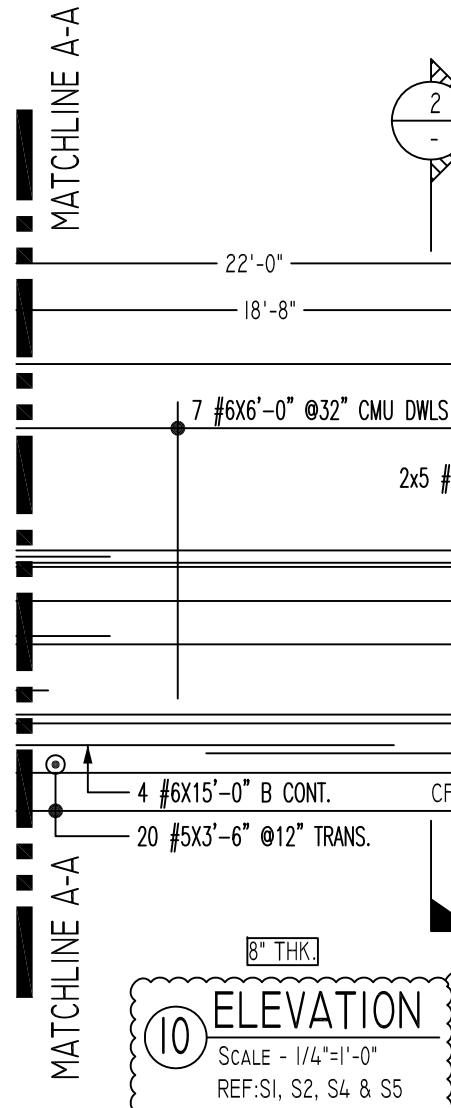


10 ELEVATION
SCALE - 1/4"=1'-0"
REF.SI, S2, S4 & S5

11 ELEVATION
SCALE - 1/4"=1'-0"
REF.SI, S2, S4 & S5

Release Code: R3

Bar Mark		Qty	Size	Total length	Type	A'	B'	C'	D'	E'	F'	G'	H'	J'	K'	L'	M'	
4001	16 #4	60	60"	17		70"	40"											
4002	9 #4	40	40"	17		70"	20"											
5001	12 #5	49	3			31"	10"						9 1/2"		4"	43"		
5002	3 #5	710	3			31"	31"					37"			18"	57"		
5003	3 #5	60	17			30"	30"											
5004	5 #5	310	12			10"	30"											
5005	34 #5	49	12			10"	31"											
5006	3 #5	710	17			31"	31"											
5007	3 #5	510	12			10"	50"											
5008	3 #5	811	17			31"	50"											
5009	9 #5	41	12			10"	33"											
5010	3 #5	710	3			31"	31"								17 1/2"	56 1/2"		
5011	2 #5	197	12			10"	18 1/2"											
5012	2 #5	96	12			10"	88"											
6001	5 #6	43	12			10"	33"											
6002	2 #6	47	3			37"	10"						11"		5"	40"		
6003	1 #6	72	3			37"	37"						33"		16 1/2"	51 1/2"		
6004	99 #6	41	12			10"	31"											
6005	68 #6	83	12			10"	73"											
6006	1 #6	72	3			37"	37"						33 1/2"		16"	51"		
6007	3 #6	47	3			37"	10"						11"		5"	40"		

ALL BARS IN THIS DRAWING
ASTM A615 GRADE 60
BLACK UNCOATED

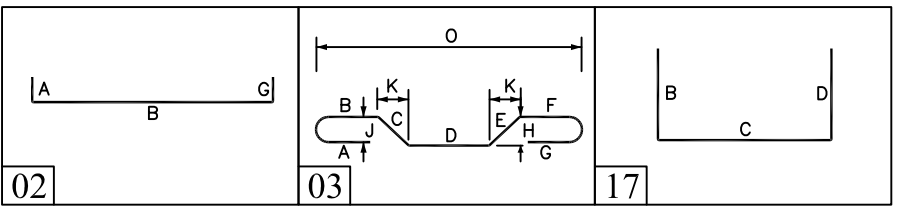

17 ELEVATION
SCALE - 1/4"=1'-0"
REF.SI, S2, S4 & S5

LAP SCHEDULE


SIZE	5000 PSI	
	TOP	OTHERS
#3	28"	22"
#4	37"	29"
#5	47"	36"
#6	56"	43"
#7	65"	50"
#8	72"	57"
#9	81"	64"
#10	90"	71"
#11	99"	78"

LAP SCHEDULE


SIZE	48 @ LAP	
	TOP	OTHERS
#3	18"	
#4	24"	
#5	30"	
#6	36"	
#7	42"	
#8	48"	
#9	54"	
#10	60"	
#11	66"	

TYPICAL REINFORCING BAR CLEARANCE TABLE


LOCATION	MIN. COVER
FOOTINGS AGAINST EARTH	3" CLR
BOTTOM	2" CLR
TOP	2" CLR
COLUMNS AND PIERS (VERT. REINF.)	2" CLR
COLUMNS AND PIERS (TIES, REINF.)	1 1/2" CLR
WALLS INTERIOR FACE (#5 & SMALLER)	1 1/2" CLR
WALLS INTERIOR FACE (#6 & LARGER)	2" CLR
WALLS EXTERIOR FACE (#5 & SMALLER)	1 1/2" CLR
WALLS EXTERIOR FACE (#6 & LARGER)	2" CLR

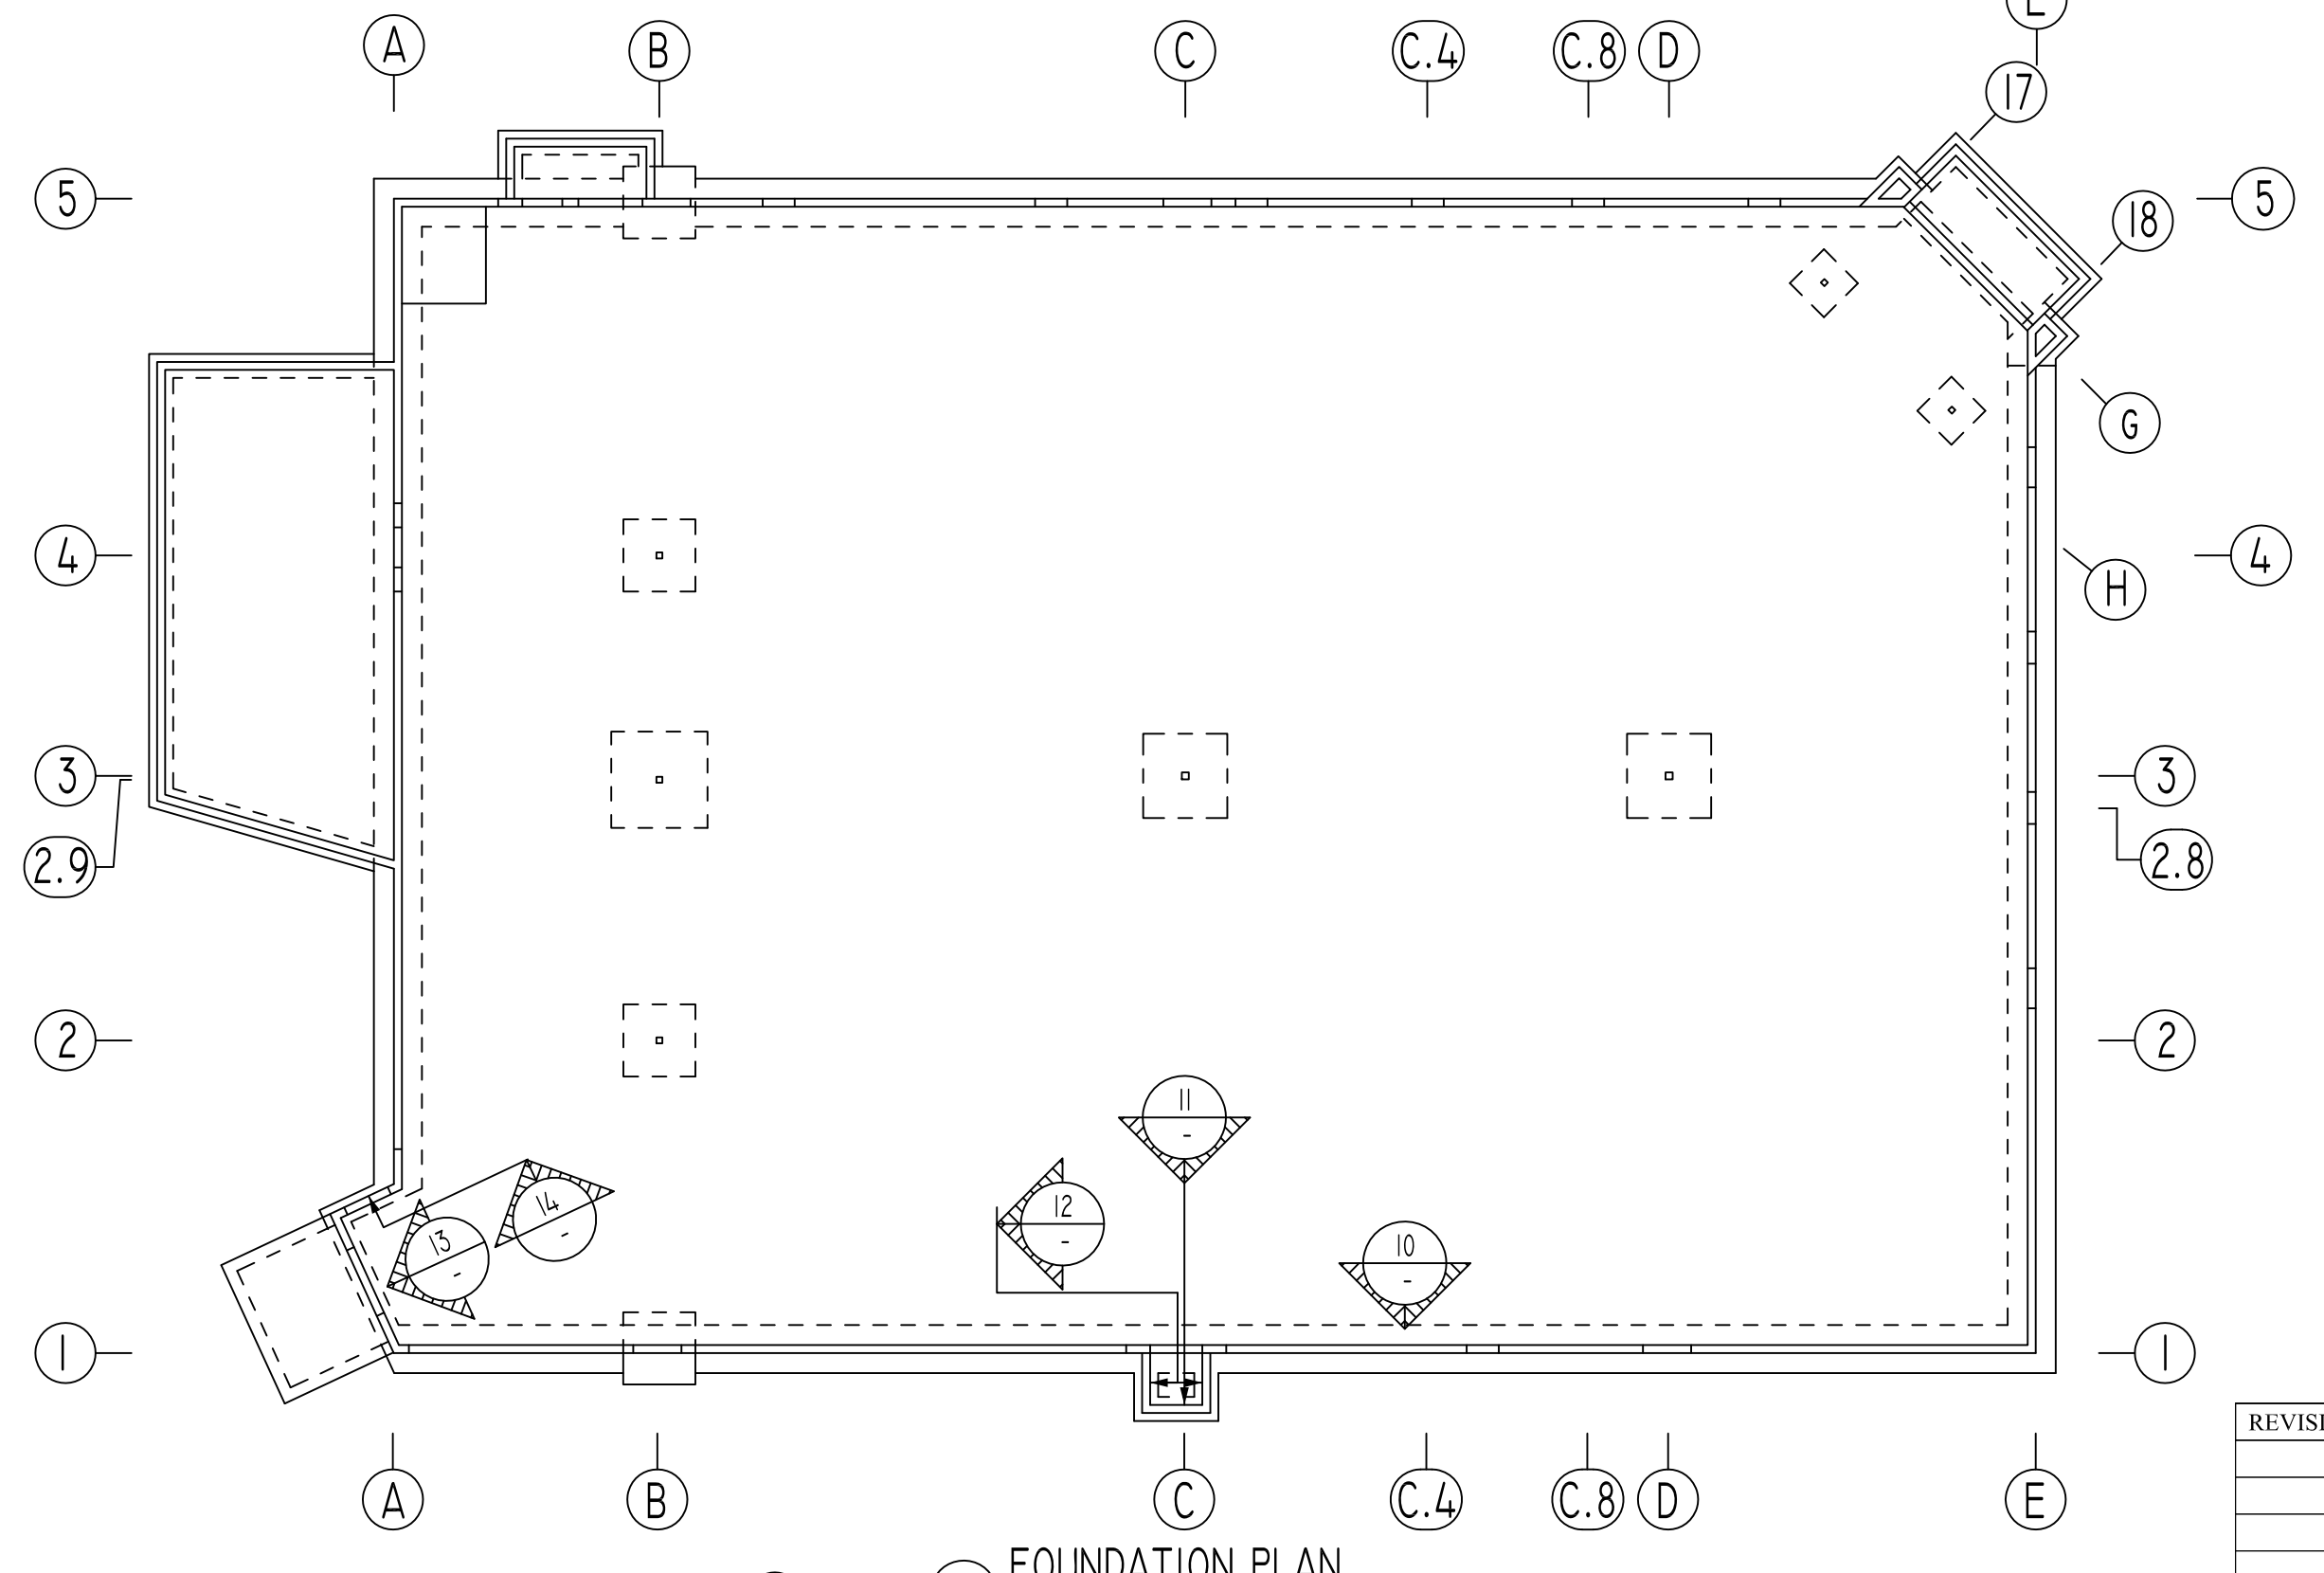

FOUNDATION PLAN
SCALE - N.T.S.
REF.SI, S2, S4 & S5

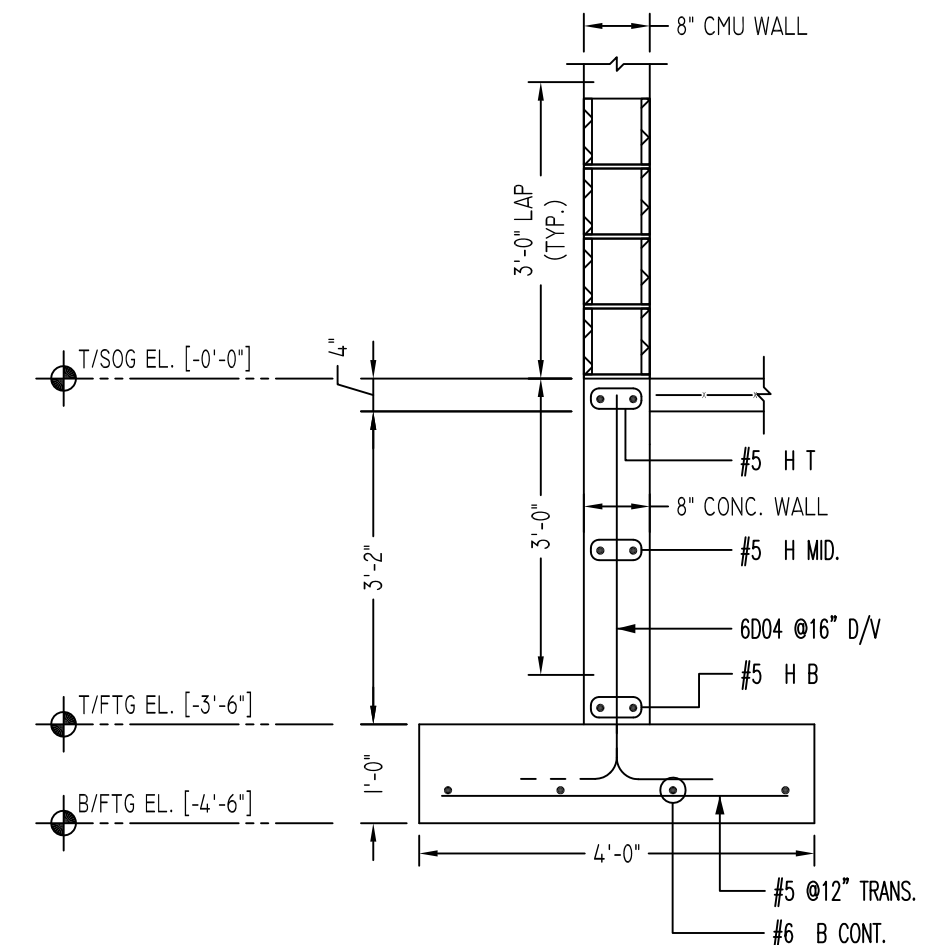

2 SECTION
SCALE - 1/2"=1'-0"
REF.S4

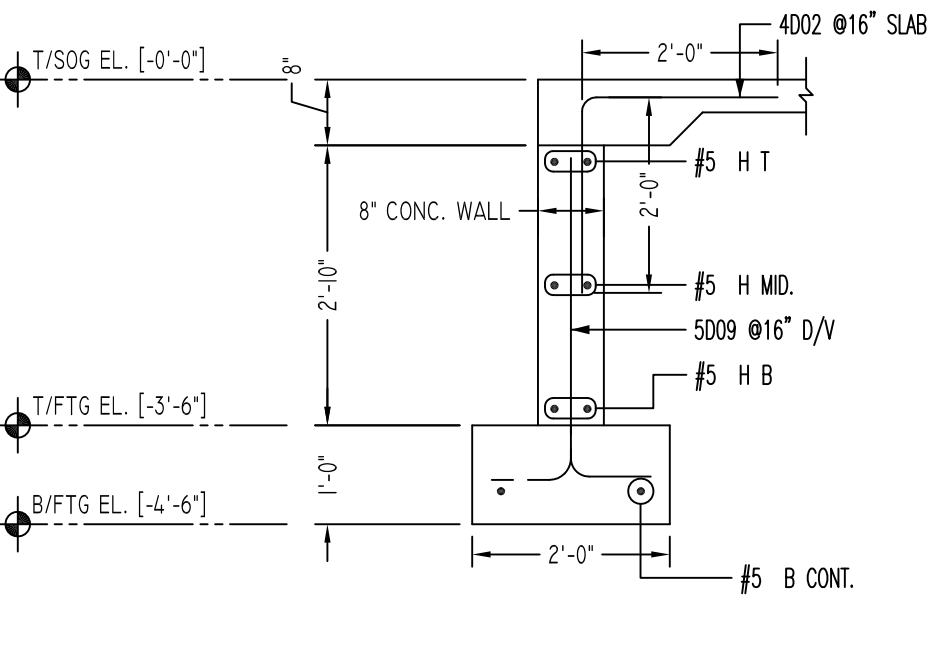

3 SECTION
SCALE - 1/2"=1'-0"
REF.S4

REVISION MARK	REVISION DETAILS	DATE
0	FOR APPROVAL	10/31/2019

Abbreviations:

- IF=Inside Face
- OF=Outside Face
- E.F.=Each Face
- DWL=Dowel
- V=Vertical
- H=Horizontal
- C.B.=Corner Bar
- S.DWL.=Slab Dowel
- E.W.=Each Way
- B/BOT.=Bottom
- T=Top
- MDWL.=Masonry Dowel
- B.B.=Rein. Beam
- ALT.=Alternate
- Approx. Approximate

NOTICE

Shortages, improper fabrication or claims for any other reason must be reported to this company within a period of 15 days of delivery. This company reserves the right to field inspect prior to replacement or reconditioning of nonconforming material, and will not honor charges for work done in the field without specific authorization from this company.

REINFORCING STEEL PLACING DRAWINGS ONLY USE IN CONJUNCTION WITH CONTRACT DRAWINGS & SPECIFICATIONS. ELEVATIONS & DIMENSIONS SHOWN ON THIS DRAWING ARE FOR DETAILING PURPOSES ONLY AND SHOULD NOT BE USED FOR CONSTRUCTION UNLESS VERIFIED BY ENGINEER OR CONTRACTOR.

PROJECT	CVS PHARMACY
LOCATION	705 BRIDGEPORT AVE., SHELTON, CT
ARCHITECT	WILLIAM STARCK ARCHITECTS, INC.
ENGINEER	C.A. PRETZER ASSOCIATES
CUSTOMER	APM BUILDERS
DRAWN BY:	MRS
DATE:	10/31/19
REVIEWED BY:	T/L
JOB NO.	19140
DRAWING TITLE:	ELEVATIONS & DETAILS
DRAWING NO.:	R3