




PANEL REINFORCEMENT DETAILS AREA A
 SCALE - 3/32"=1'-0"
 REF: SF104 TO SF502

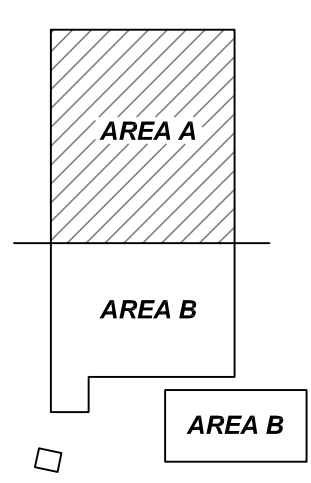


AREA KEY PLAN
 SCALE - N.T.S.

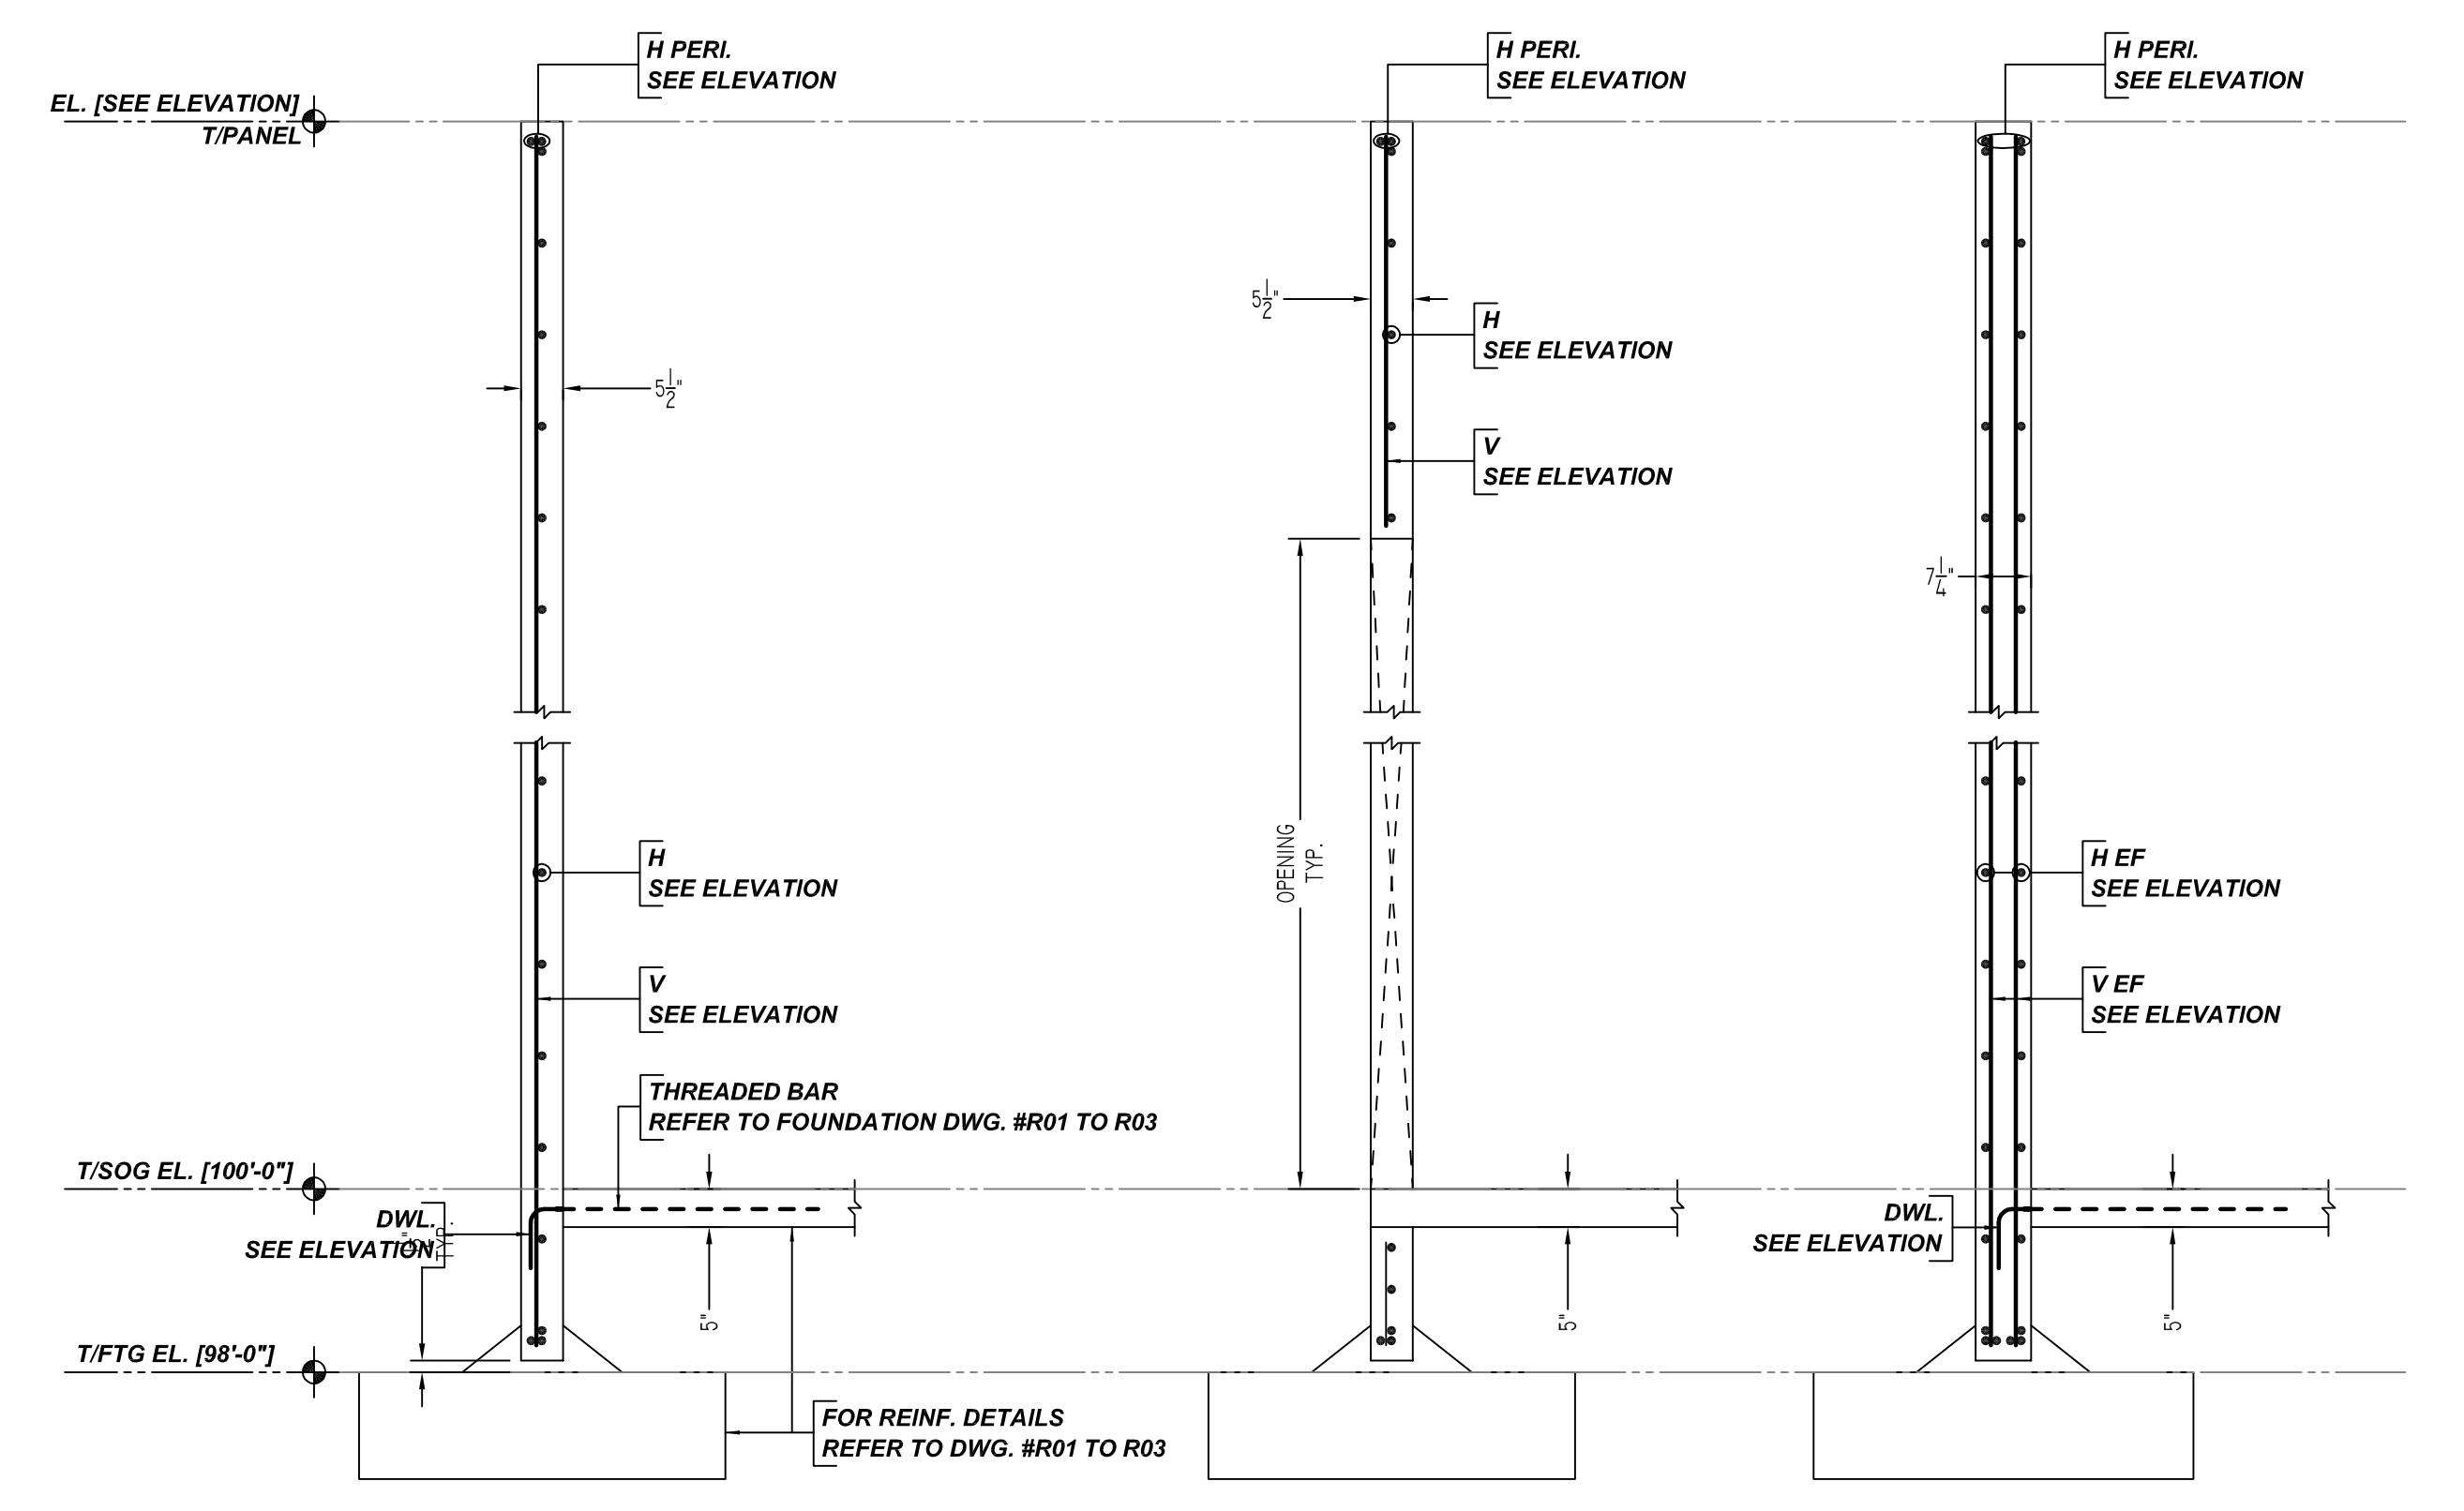


TYPICAL PANEL SECTIONS
 SCALE - 1/2"=1'-0"
 REF: SB102 TO SB501

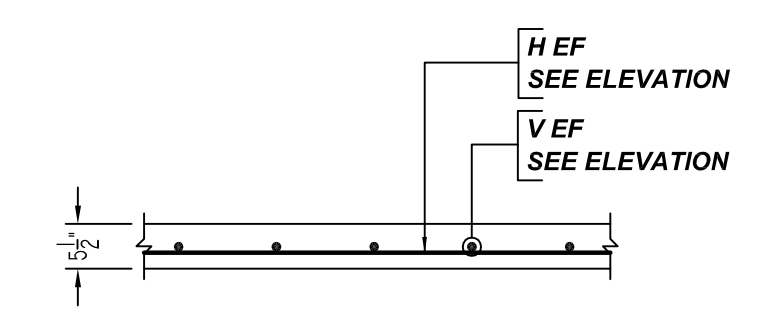


TYPICAL 5 1/2" THICK PANEL DETAILS
 SCALE: N.T.S.
 REF: Q10/SF200

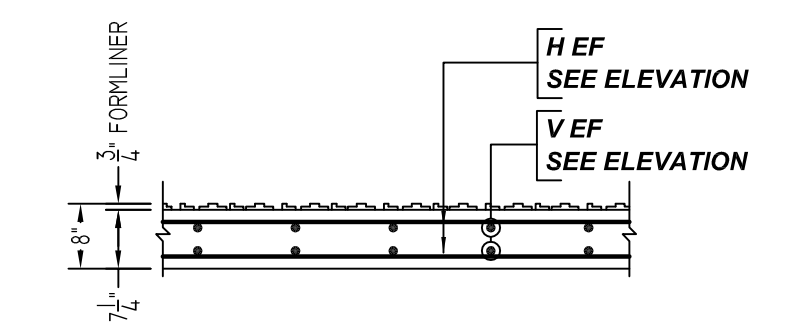

TYPICAL 8" THICK PANEL DETAILS
 SCALE: N.T.S.
 REF: Q10/SF200

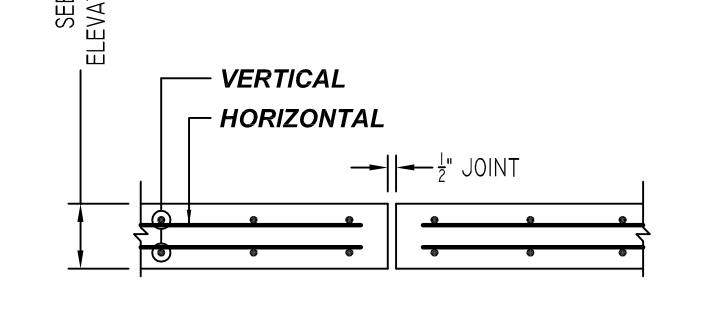

TYPICAL BAR ARRANGEMENT DETAILS
 SCALE: N.T.S.
 REF: T600


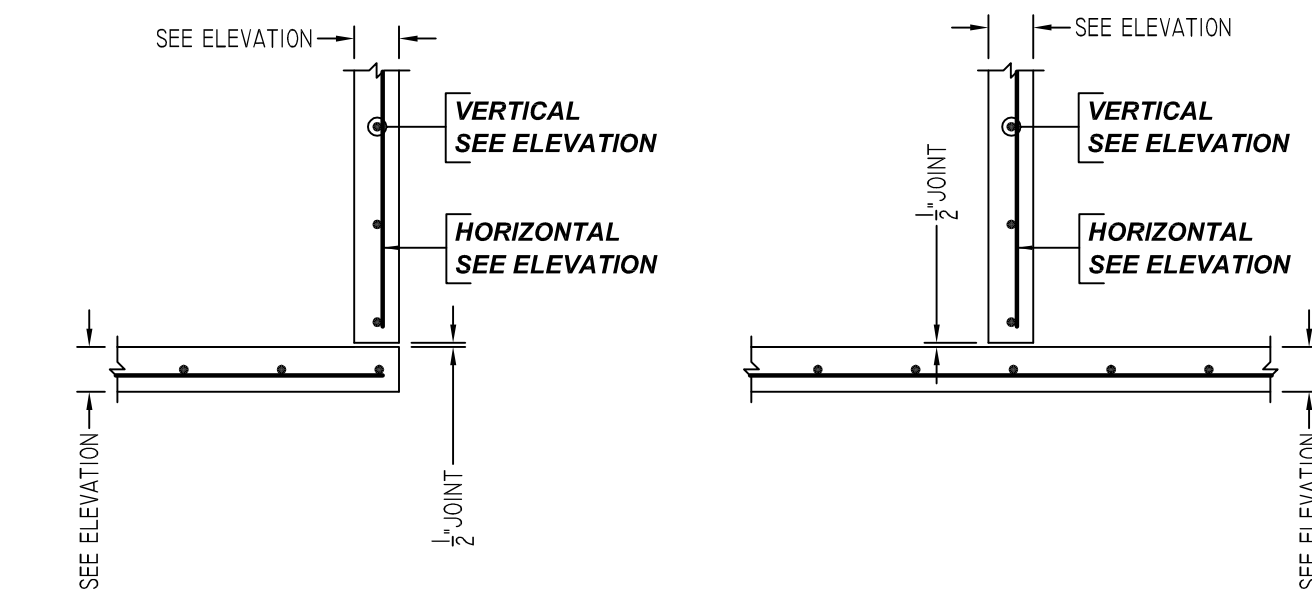


TYPICAL CORNER & INTERSECTION DETAILS
 SCALE - 1/2"=1'-0"
 REF: -

FOR AREA-A PANEL REINFORCEMENT DETAILS PLAN & SECTIONS REFER DRAWINGS #R3.001
 FOR AREA-A PANEL REINFORCEMENT DETAILS ELEVATIONS REFER DRAWINGS #R3.002 TO R3.006
 FOR AREA-A PANEL ACCESSORIES REFER DRAWINGS #R3.007

A/E PLEASE VERIFY THE ALL CLOUDED DIMENSIONS

SUBMITTAL RECORD		PROJECT INFORMATION		DRAWING
DATE: 11/03/2021	FOR: APPROVAL	CUSTOMER: FIVE STAR CONCRETE	JOB #: 5280	R3.001
DATE: -	FOR: -	JOB NAME: MESAJCO POLICE STATION	DETAILER: BCS	
DATE: -	FOR: -	EMAIL: dperce@boyacypc.com		
DATE: -	FOR: -	LOCATION: MESAJCO, TX	PHONE: 281-659-5864	
DATE: -	FOR: -	DESCRIPTION: PANEL REINFORCEMENT DETAILS AREA A		

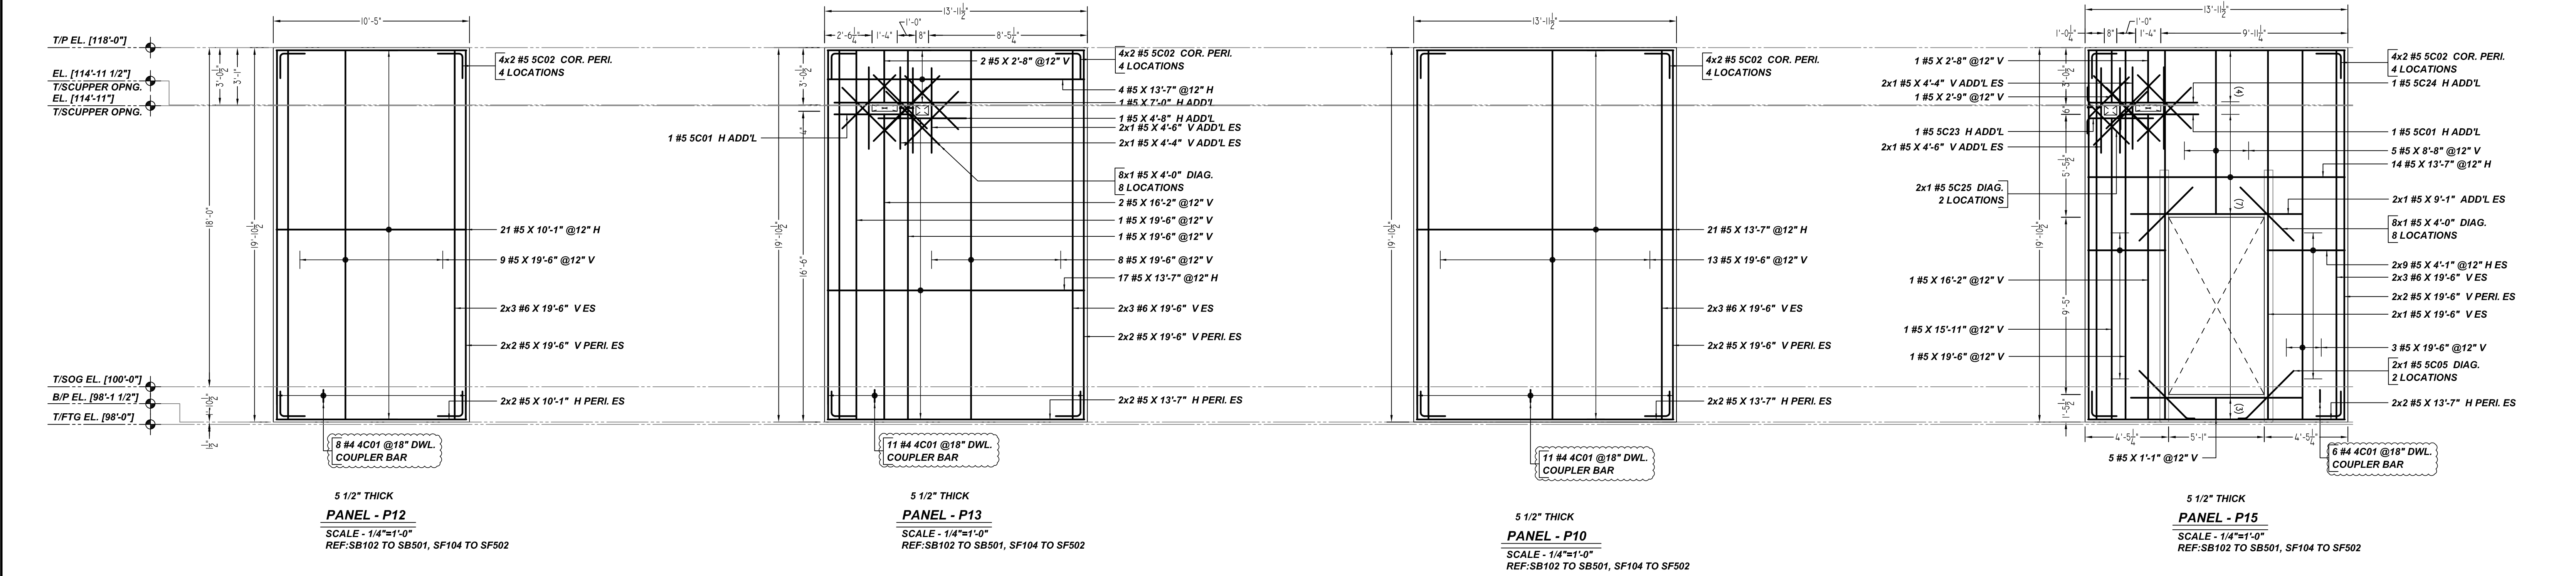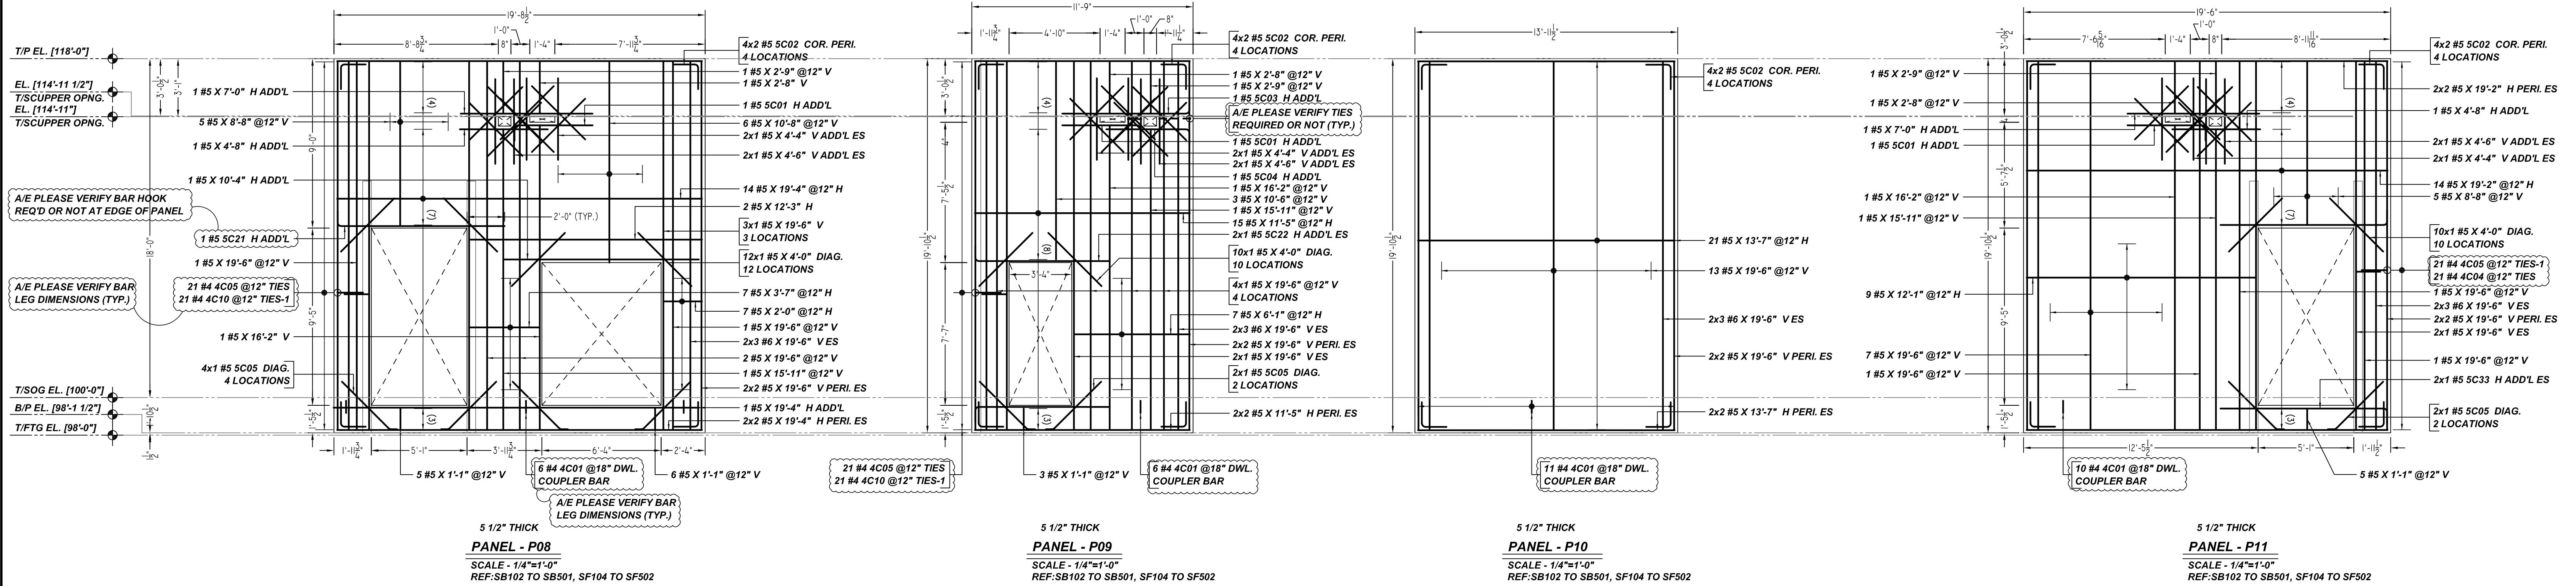

Release Number: R3.002


Bar Mark	Qty	Size	Total Length	Type	X	Y	Z	W	V	U	T	S	R	Q	P	O	N	M	L	K	J	I	H	G	F	E	D	C	B	A	
4204	21	#4	2'-3"	1	0'-4"	1'-5"																									
4205	63	#4	2'-4 1/2"	1	0'-4"	1'-4 1/2"																									
4210	42	#4	2'-3 1/2"	1	0'-4"	1'-3 1/2"																									
5001	51	#5	5'-0"	2	0'-10"	4'-2"																									
5002	64	#5	2'-8"	17	1'-4"																										
5003	1	#5	7'-3 1/2"	2	0'-10"	6'-9 1/2"																									
5004	1	#5	5'-3 1/2"	2	0'-10"	4'-5 1/2"																									
5005	10	#5	3'-11 1/2"	3	0'-5"	3'-6 1/2"																									
5021	1	#5	9'-8 1/2"	2	0'-10"	8'-10 1/2"																									
5022	21	#5	7'-11 1/2"	2	0'-10"	7'-1 1/2"																									
5023	1	#5	4'-4 1/2"	2	0'-10"	3'-6 1/2"																									
5024	1	#5	6'-8 1/2"	2	0'-10"	5'-10 1/2"																									
5025	21	#5	3'-11 1/2"	3	0'-11 1/2"	3'-0 1/2"																									
5033	21	#5	9'-8 1/2"	2	0'-10"	8'-10 1/2"																									

Release Number: R3.002 (FORM SWEET)



Bar Mark	Qty	Size	Total Length	Type	X	Y	Z	W	V	U	T	S	R	Q	P	O	N	M	L	K	J	I	H	G	F	E	D	C	B	A	
4001	60	#4	1'-0"	2	0'-8"	0'-4"																									

FOR AREA-A PANEL REINFORCEMENT DETAILS PLAN & SECTIONS REFER DRAWINGS #R3.001
 FOR AREA-A PANEL REINFORCEMENT DETAILS ELEVATIONS REFER DRAWINGS #R3.002 TO R3.006
 FOR AREA-A PANEL ACCESSORIES REFER DRAWINGS #R3.007

A/E PLEASE VERIFY THE ALL CLOUDED DIMENSIONS

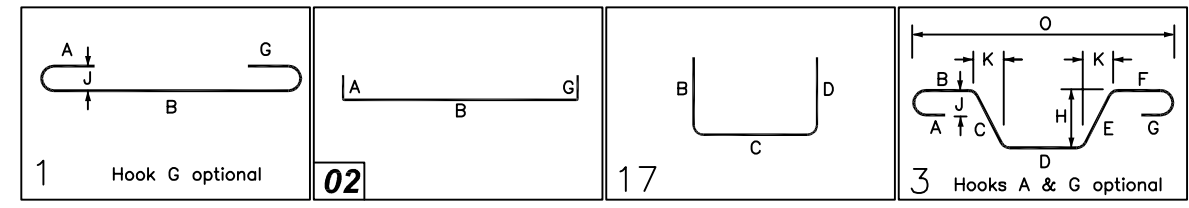

SUBMITTAL RECORD		PROJECT INFORMATION		DRAWING
DATE: 11/03/2021	FOR: APPROVAL	CUSTOMER: FIVE STAR CONCRETE	JOB #: 5280	
DATE: -	FOR: -	JOB NAME: MESAJCO POLICE STATION	DETAILER: BCS	
DATE: -	FOR: -	EMAIL: dpc@mesajco.com	PHONE: 281-559-5864	
DATE: -	FOR: -	LOCATION: MESAJCO, TX	DESCRIPTION: PANEL REINFORCEMENT DETAILS AREA A	
DATE: -	FOR: -			

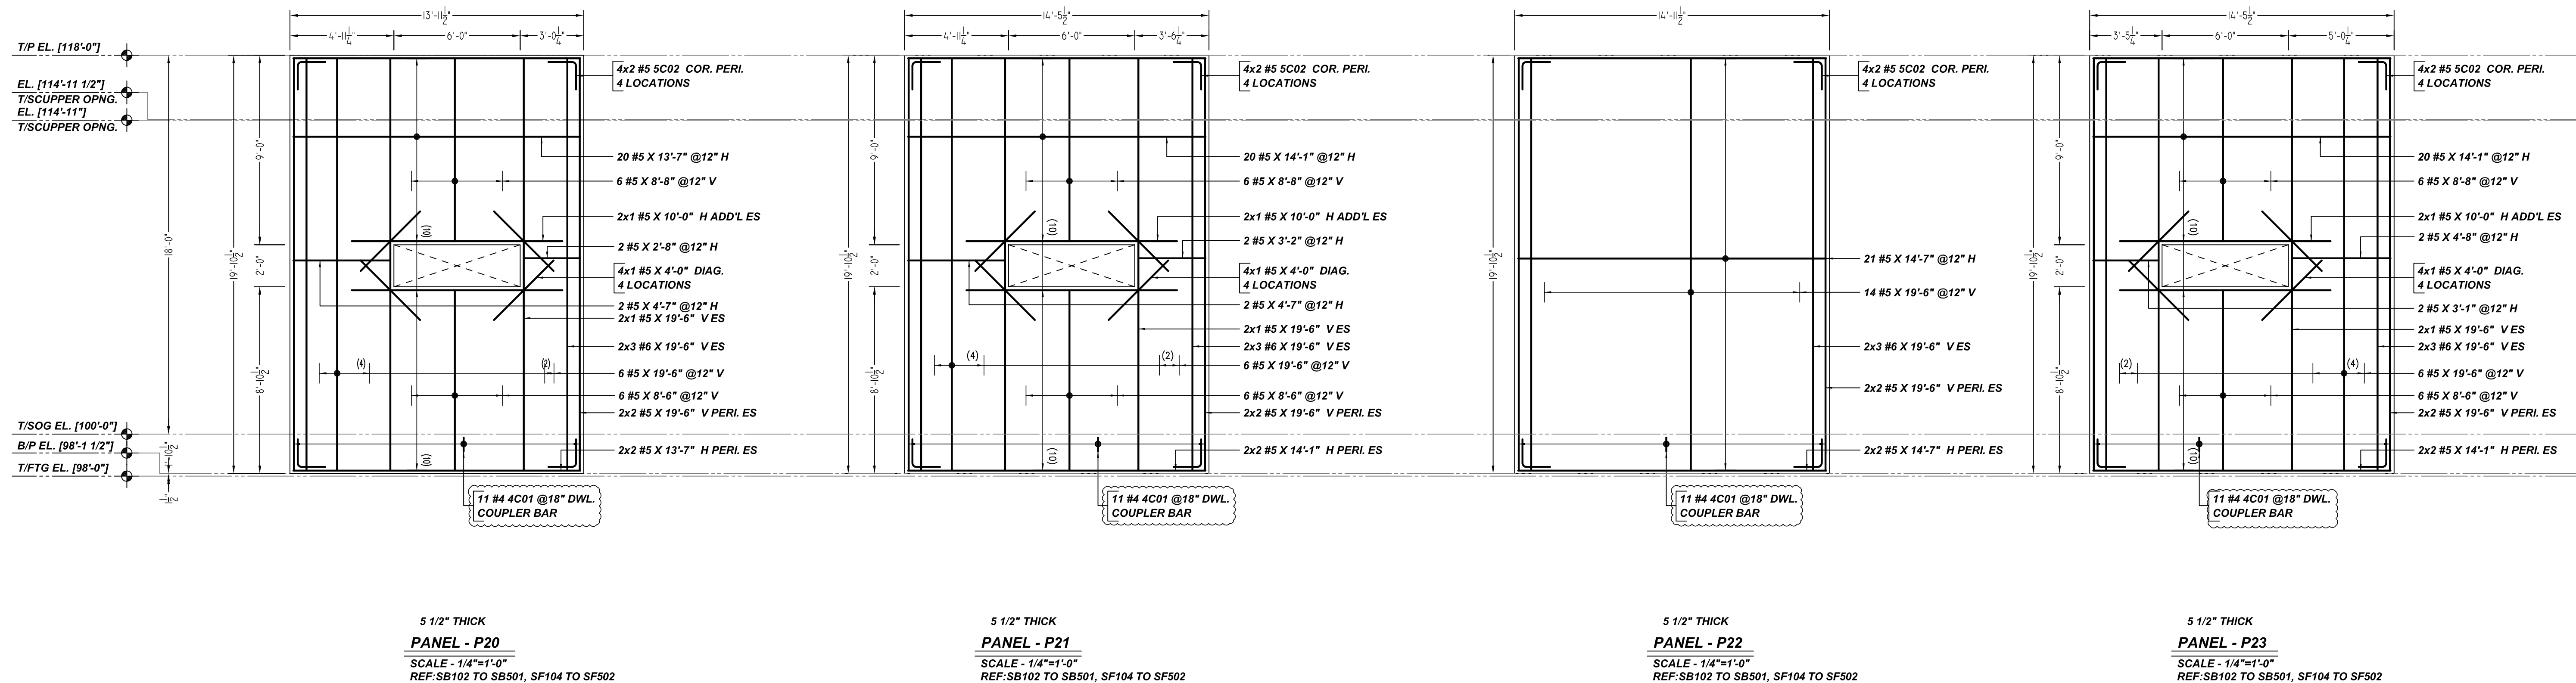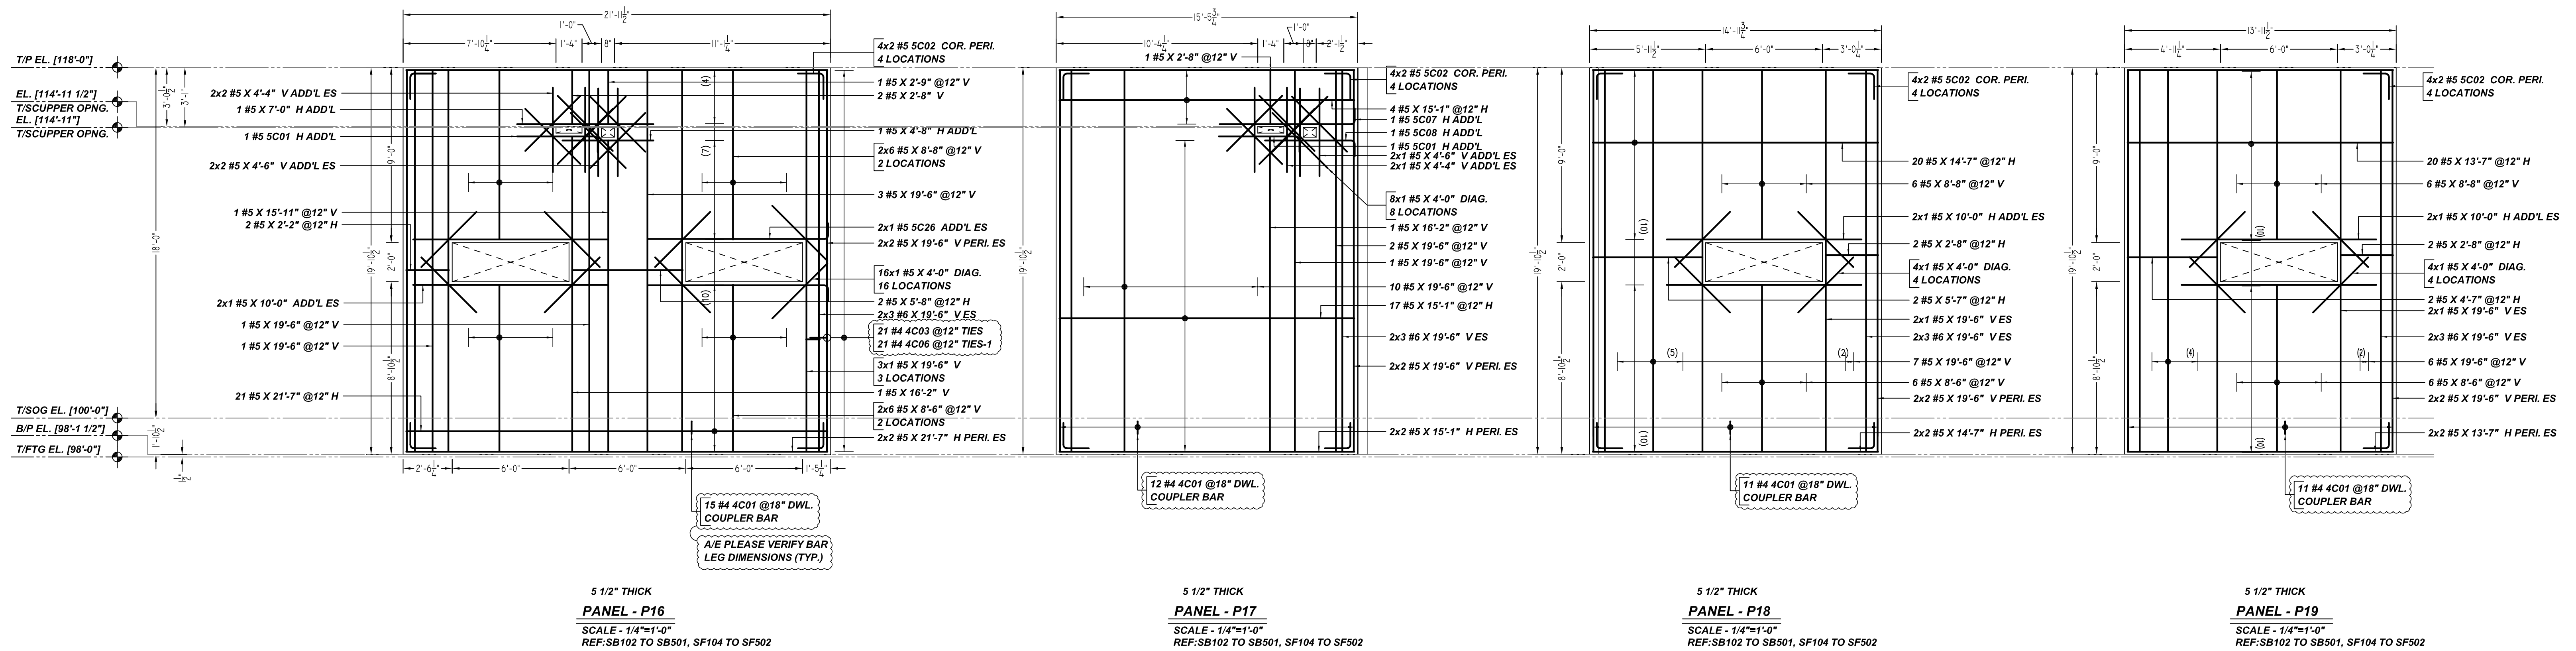


Release Number: R3.003

Bar Mark	Qty	Size	Total Length	Type	X	Y	Z	W	V	U	T	S	R	Q	P	O	N	M	L	K	J	I	H	G	F	E	D	C	B	A
4033	24	#4	1'-10 1/2"	1	0'-4"	0'-10 1/2"																								
4036	24	#4	1'-8 1/2"	1	0'-4"	0'-8 1/2"																								
5001	2	#5	5'-0"	2	0'-10"	4'-2"																								
5002	64	#5	2'-8"	17		1'-4"																								
5007	1	#5	7'-9 1/2"	2	0'-10"	6'-11 1/2"																								
5008	1	#5	5'-5 1/2"	2	0'-10"	4'-7 1/2"																								
5026	2	#5	10'-1 1/2"	2	0'-10"	9'-3 1/2"																								

Release Number: R3.003(FORM SW65)



Bar Mark	Qty	Size	Total Length	Type	X	Y	Z	W	V	U	T	S	R	Q	P	O	N	M	L	K	J	I	H	G	F	E	D	C	B	A
4001	53	#4	1'-0"	2	0'-8"	0'-4"																								

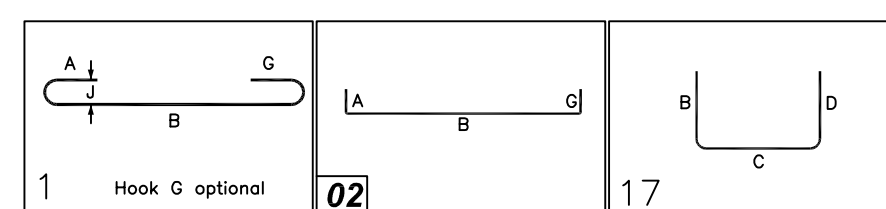

FOR AREA-A PANEL REINFORCEMENT DETAILS PLAN & SECTIONS REFER DRAWINGS #R3.001
 FOR AREA-A PANEL REINFORCEMENT DETAILS ELEVATIONS REFER DRAWINGS #R3.002 TO R3.006
 FOR AREA-A PANEL ACCESSORIES REFER DRAWINGS #R3.007


A/E PLEASE VERIFY THE ALL CLOUDED DIMENSIONS

SUBMITTAL RECORD		PROJECT INFORMATION		DRAWING
DATE: 11/03/2021	FOR APPROVAL:	CUSTOMER: FIVE STAR CONCRETE	JOB #: 5280	R3.003
DATE: -	FOR: -	JOB NAME: WESLACO POLICE STATION	DETAILER: BCS	
DATE: -	FOR: -	EMAIL: dpc@wpsj.com	PHONE: 281-559-5864	
DATE: -	FOR: -	LOCATION: WESLACO, TX	DESCRIPTION:	
DATE: -	FOR: -	PANEL REINFORCEMENT DETAILS AREA A		

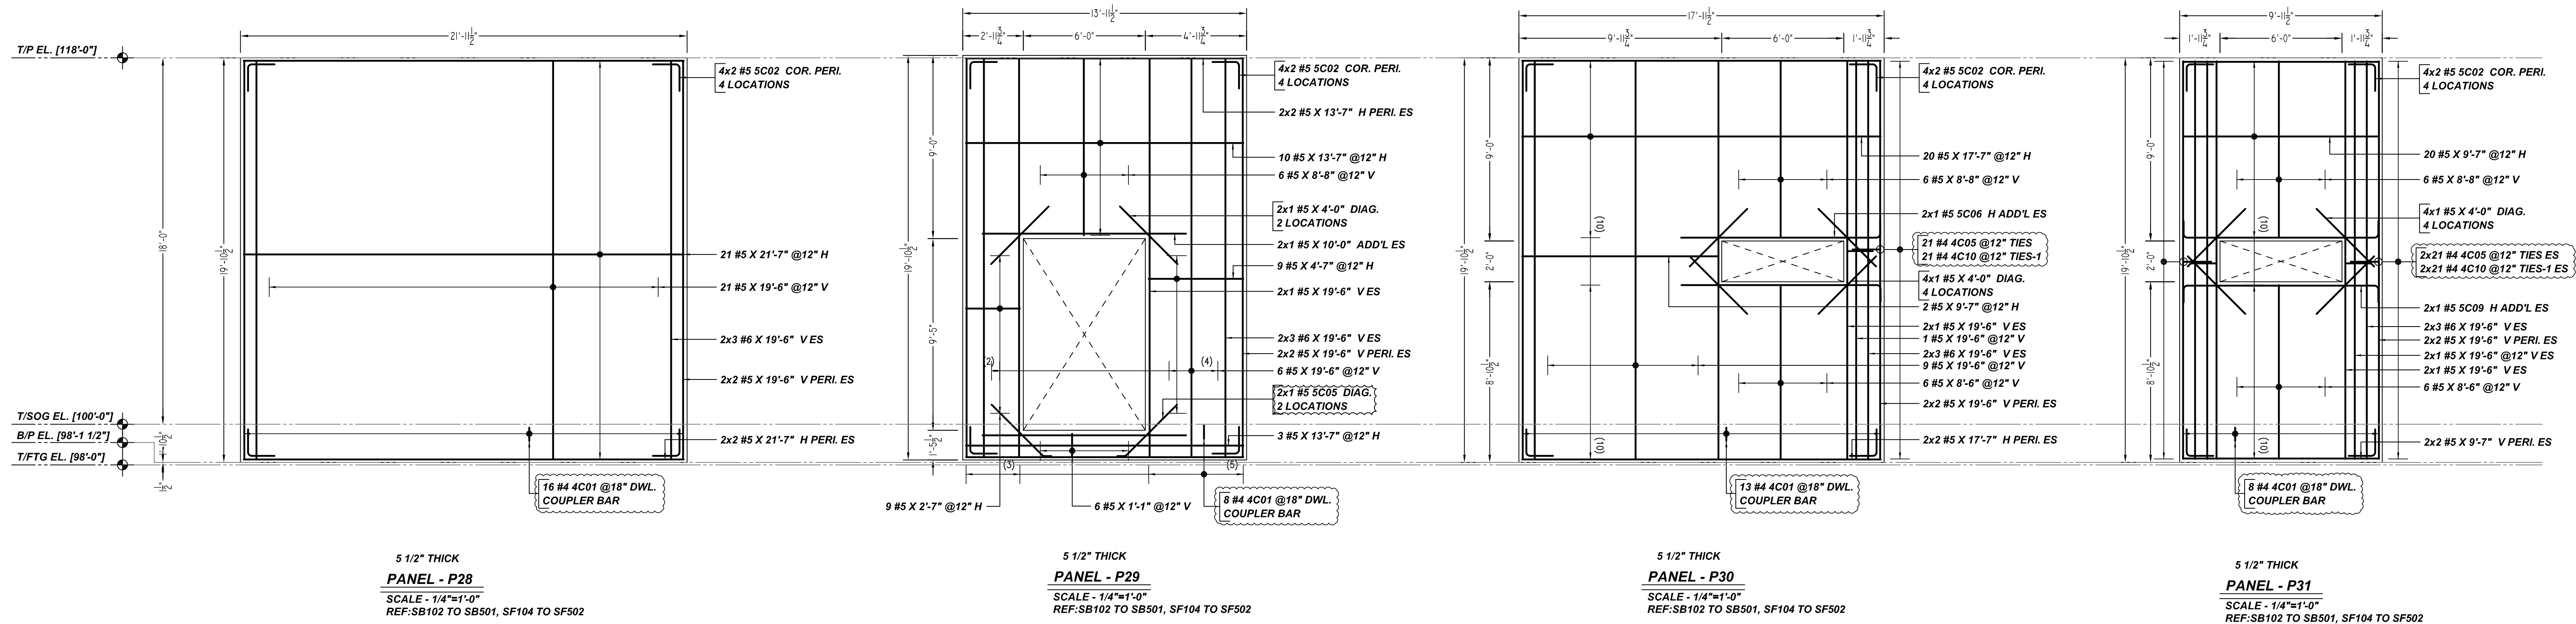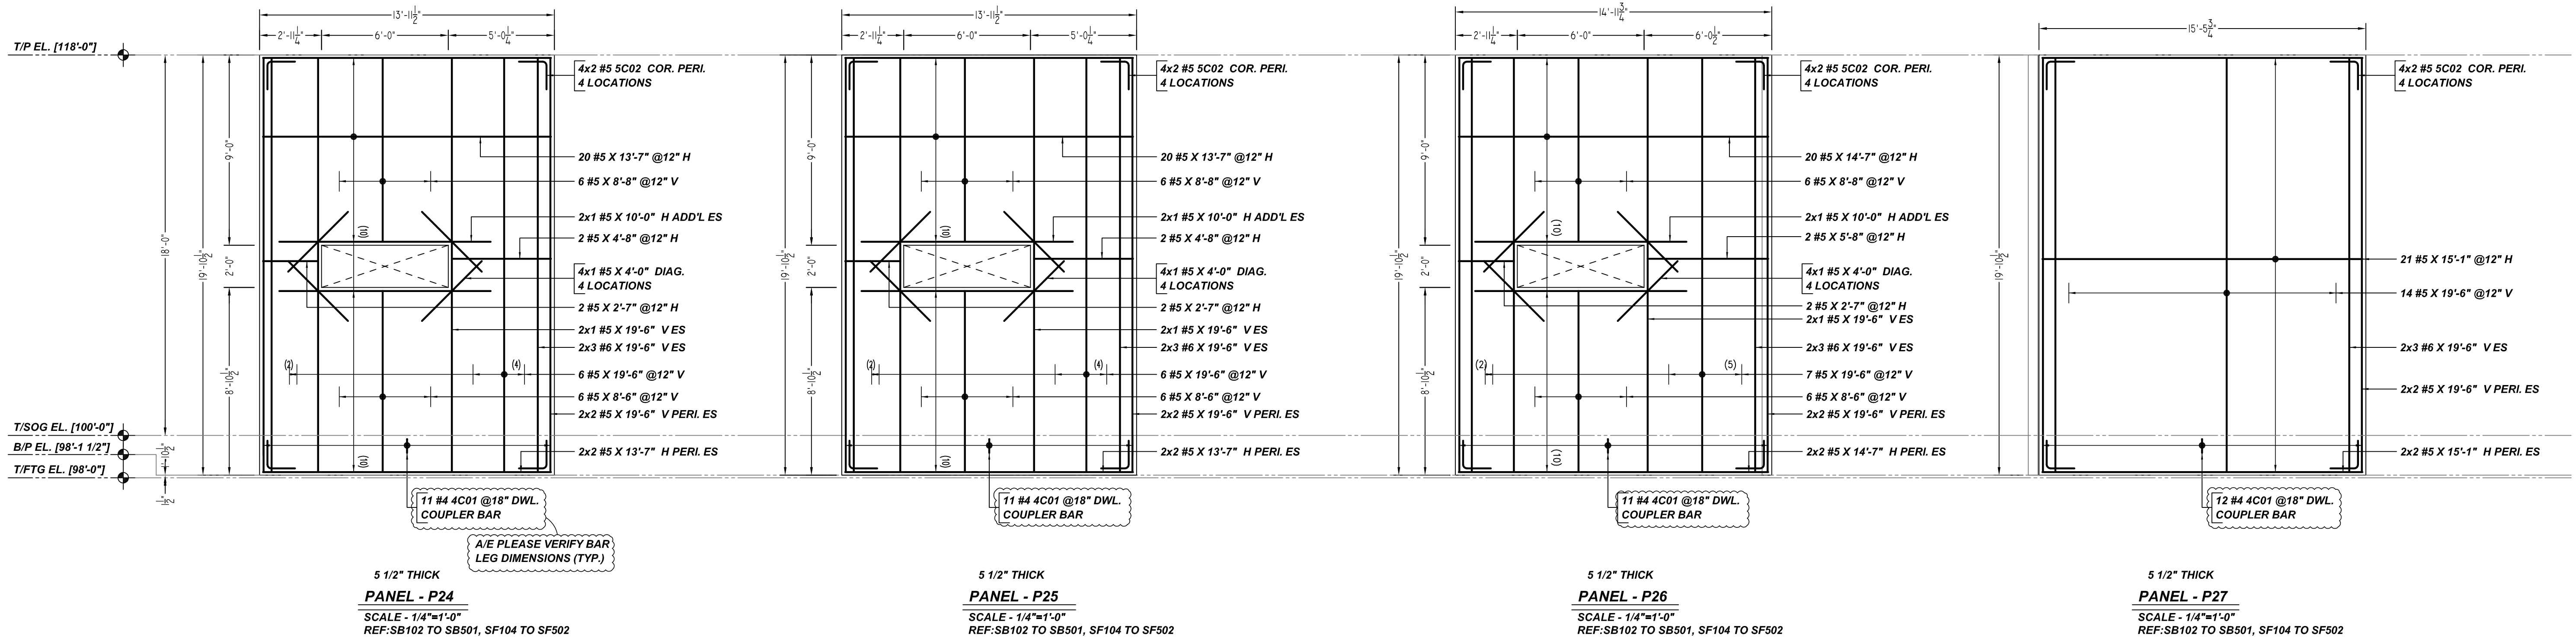


Release Number: R3.004

Bar Mark	Qty	Size	Total Length	Type	X	Y	Z	W	V	U	T	S	R	Q	P	O	N	M	L	K	J	I	H	G	F	E	D	C	B	A
4C05	63	#4	2'-4 1/2"	1	0'-6"	1'-4 1/2"																								
4C10	64	#4	2'-3 3/4"	1	0'-6"	1'-3 3/4"																								
5C02	64	#5	2'-5 1/2"	1	1'-4"	1'-4"																								
5C05	2	#5	3'-11 1/2"	1	0'-5"	3'-6 1/2"																								
5C06	2	#5	10'-7 1/2"	2	0'-10"	9'-9 1/2"																								
5C09	2	#5	11'-3 1/2"	2	0'-10"	9'-7 1/2"																								

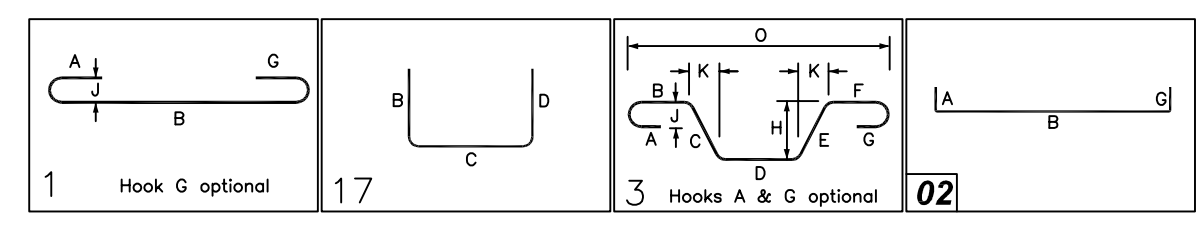

Release Number: R3.004 (FORM SAVED)

Bar Mark	Qty	Size	Total Length	Type	X	Y	Z	W	V	U	T	S	R	Q	P	O	N	M	L	K	J	I	H	G	F	E	D	C	B	A
4C01	90	#4	1'-0"	2	0'-8"	0'-4"																								


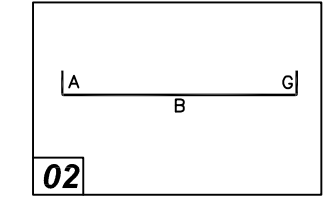


FOR AREA-A PANEL REINFORCEMENT DETAILS PLAN & SECTIONS REFER DRAWINGS WR3.001
FOR AREA-A PANEL REINFORCEMENT DETAILS ELEVATIONS REFER DRAWINGS WR3.002 TO R3.006
FOR AREA-A PANEL ACCESSORIES REFER DRAWINGS WR3.007

A/E PLEASE VERIFY THE ALL CLOUDED DIMENSIONS

SUBMITTAL RECORD		PROJECT INFORMATION	
DATE: 11/03/2021	FOR: APPROVAL	CUSTOMER: FIVE STAR CONCRETE	JOB #: 5280
DATE: -	FOR: -	JOB NAME: MESADO POLICE STATION	DETAILER: BCS
DATE: -	FOR: -	EMAIL: dpc@opacypj.com	PHONE: 281-559-5864
DATE: -	FOR: -	LOCATION: MESADO, TX	DESCRIPTION: PANEL REINFORCEMENT DETAILS AREA A
DATE: -	FOR: -		

R3.004

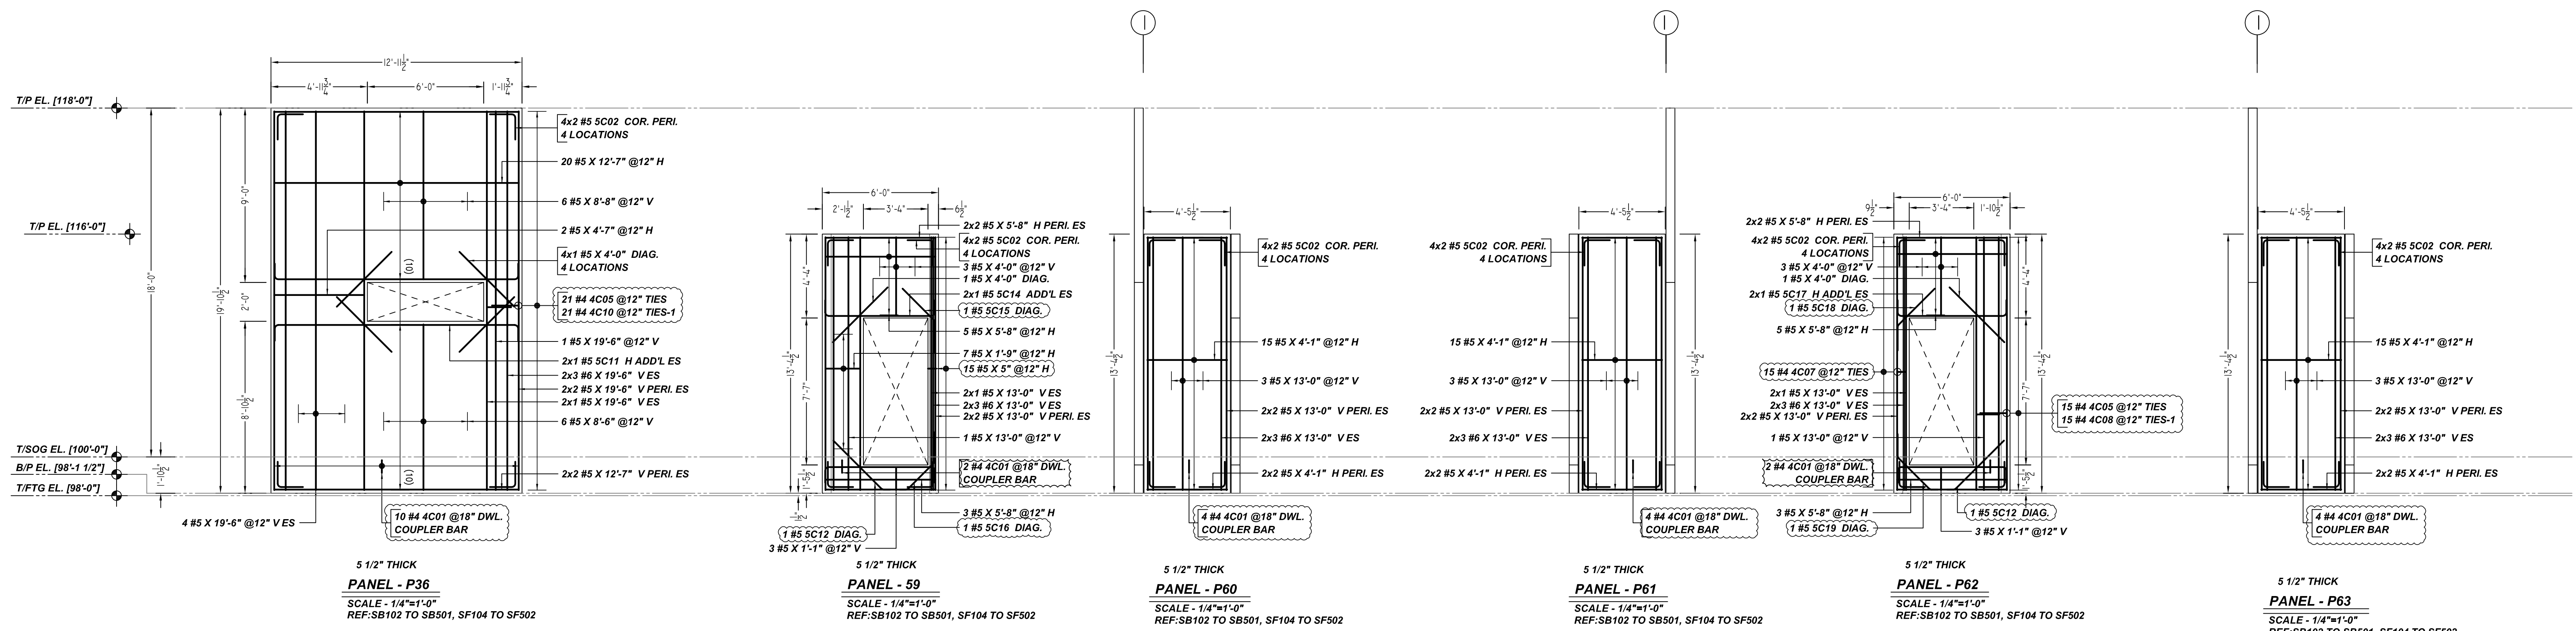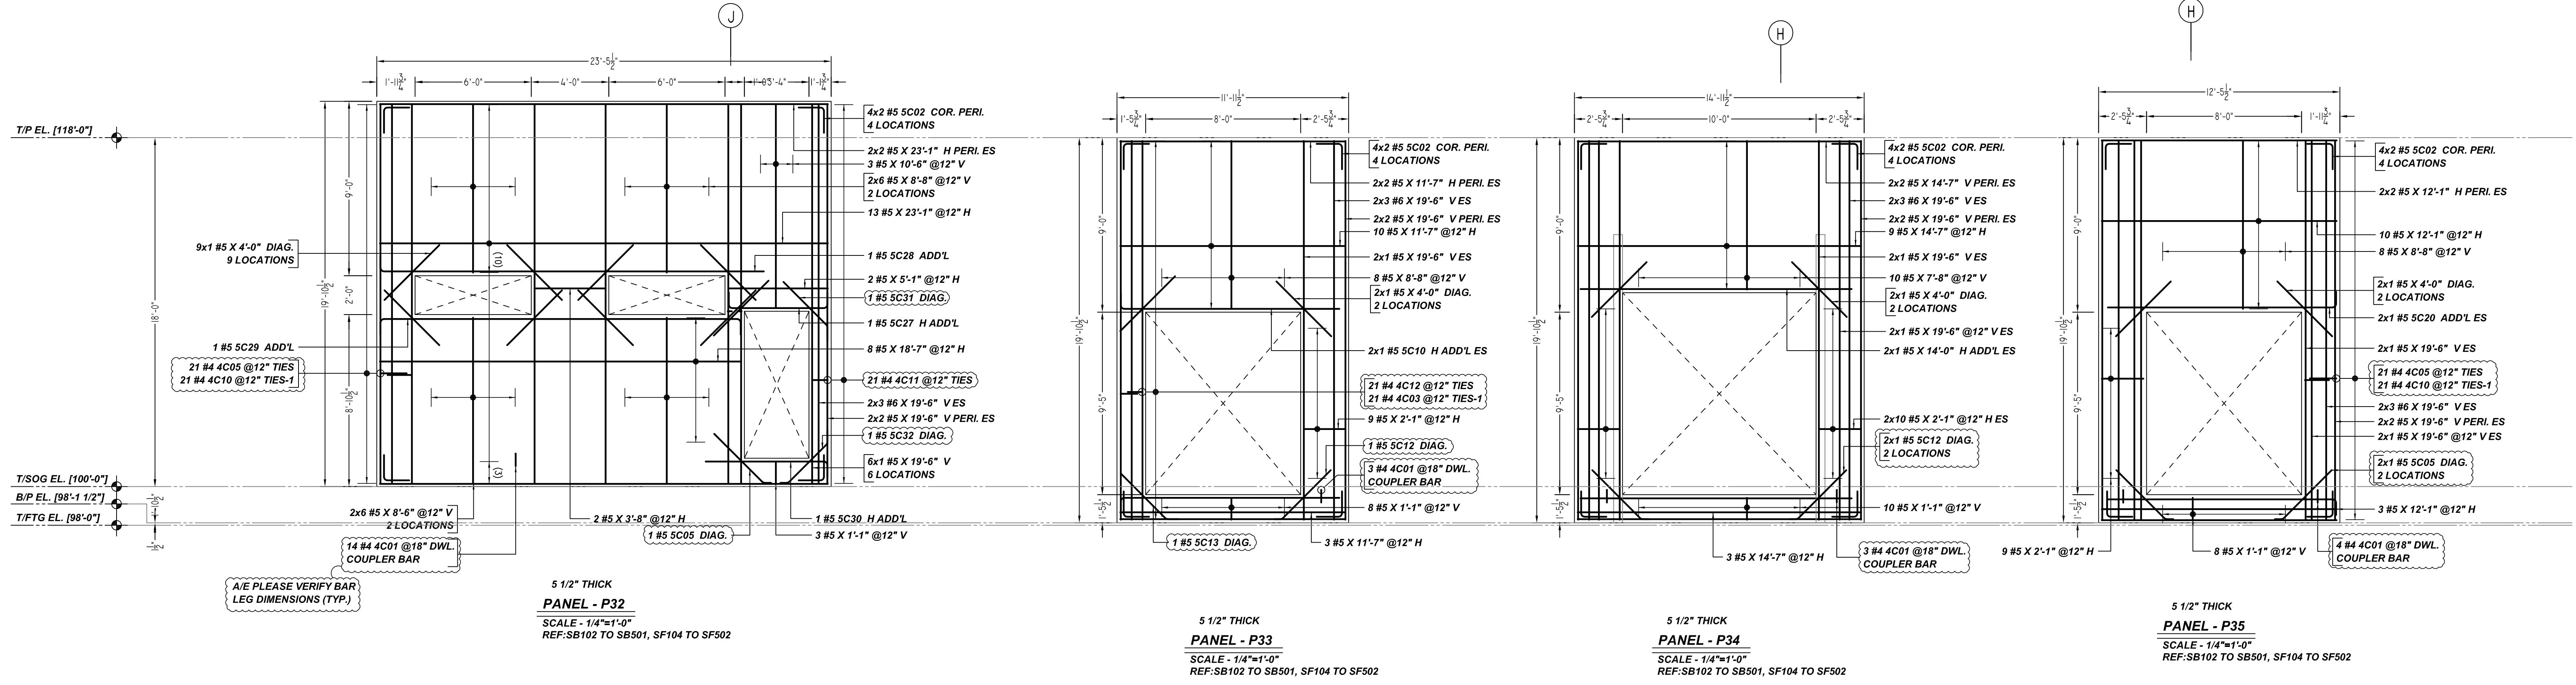

Release Number: R3.005


Bar Mark	Qty	Size	Total Length	Type	X'	Y'	U'	V'	W'	X'	Y'	U'	V'	W'
4003	2	#4	1'-10 1/2"	1	0'-5"	0'-10 1/2"				0'-5"				
4005	76	#4	1'-4 1/2"	1	0'-5"	1'-4 1/2"				0'-5"				
4007	15	#4	1'-5 1/2"	1	0'-5"	0'-5 1/2"				0'-5"				
4008	15	#4	2'-2"	1	0'-5"	1'-2"				0'-5"				
4010	63	#4	2'-3 1/2"	1	0'-5"	1'-3 1/2"				0'-5"				
4011	21	#4	1'-9 3/4"	1	0'-5"	0'-9 3/4"				0'-5"				
4012	21	#4	1'-9 3/4"	1	0'-5"	0'-9 3/4"				0'-5"				
5002	80	#5	2'-8"	17	1'-4"	1'-4"				2'-8"			2'-10 1/2"	
5005	3	#5	3'-11 1/2"	3	0'-5"	3'-6 1/2"				2'-6 1/2"			2'-5 1/2"	2'-10 1/2"
5010	2	#5	12'-1 1/2"	2	0'-10"	11'-3 1/2"				0'-10"			0'-5"	3'-10"
5011	2	#5	14'-3 1/2"	2	0'-10"	12'-7 1/2"				0'-10"			0'-5"	3'-10"
5012	5	#5	3'-11 1/2"	3	0'-7 1/2"	0'-4 1/2"				0'-3 1/2"			0'-5"	3'-10"
5013	1	#5	3'-11 1/2"	3	0'-7 1/2"	3'-3 1/2"				2'-4 1/2"			2'-3 1/2"	2'-11 1/2"
5014	2	#5	7'-4 1/2"	2	0'-10"	5'-8 1/2"				0'-10"			1'-2 1/2"	3'-5 1/2"
5015	1	#5	3'-11 1/2"	3	2'-4 1/2"	1'-7 1/2"				1'-2 1/2"			1'-1 1/2"	3'-5 1/2"
5016	1	#5	3'-11 1/2"	14	0'-5"	2'-0"	1'-6 1/2"			1'-5"			1'-5"	2'-11 1/2"
5017	2	#5	7'-4 1/2"	2	0'-10"	5'-8 1/2"				0'-10"			1'-10 1/2"	3'-1 1/2"
5018	1	#5	3'-11 1/2"	3	1'-3 1/2"	2'-8 1/2"				1'-11 1/2"			1'-10 1/2"	3'-1 1/2"
5019	1	#5	3'-11 1/2"	14	0'-5"	2'-4 1/2"	1'-2 1/2"			1'-8"			1'-8"	2'-10 1/2"
5020	2	#5	12'-7 1/2"	2	0'-10"	11'-9 1/2"				0'-10"				
5027	1	#5	6'-9 1/2"	2	0'-10"	5'-1 1/2"				0'-10"				
5028	1	#5	20'-7 1/2"	2	0'-10"	19'-9 1/2"				0'-10"				
5029	1	#5	20'-3 1/2"	2	0'-10"	18'-7 1/2"				0'-10"				
5030	1	#5	12'-1 1/2"	2	0'-10"	8'-3 1/2"				2'-3 1/2"			2'-2 1/2"	3'-0"
5031	1	#5	3'-11 1/2"	3	0'-8 1/2"	0'-8 1/2"				2'-3 1/2"			2'-0 1/2"	2'-8 1/2"
5032	1	#5	3'-11 1/2"	14	0'-5"	2'-10 1/2"	0'-8 1/2"			2'-0 1/2"			2'-0 1/2"	2'-8 1/2"

Release Number: R3.002(FORM SWEET)



Bar Mark	Qty	Size	Total Length	Type	X'	Y'	U'	V'	W'	X'	Y'	U'	V'	W'
4001	50	#4	1'-0 1/2"	2	0'-5"	0'-4"				0'-5"				

FOR AREA-A PANEL REINFORCEMENT DETAILS PLAN & SECTIONS REFER DRAWINGS #R3.001
 FOR AREA-A PANEL REINFORCEMENT DETAILS ELEVATIONS REFER DRAWINGS #R3.002 TO R3.006
 FOR AREA-A PANEL ACCESSORIES REFER DRAWINGS #R3.007

A/E PLEASE VERIFY THE ALL CLOUDED DIMENSIONS

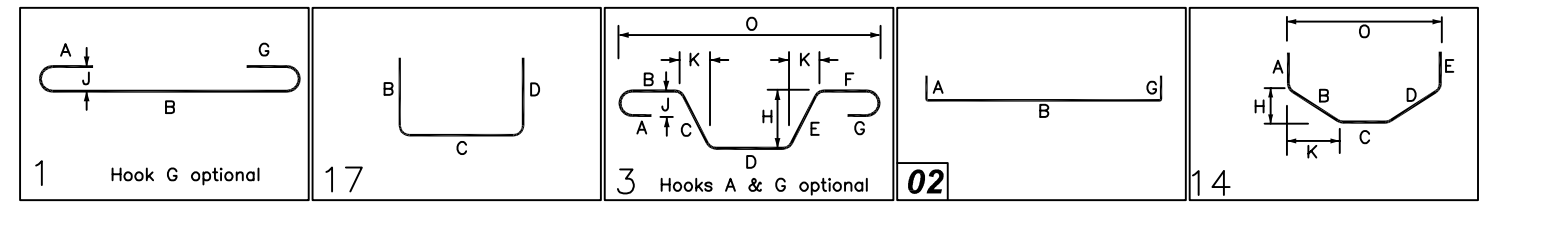

SUBMITTAL RECORD		PROJECT INFORMATION		DRAWING
DATE: 11/03/2021	FOR: APPROVAL	CUSTOMER: FIVE STAR CONCRETE	JOB #: 5280	R3.005
DATE: -	FOR: -	JOB NAME: MESALCO POLICE STATION	DETAILER: BCS	
DATE: -	FOR: -	EMAIL: dopen@youshopyield.com	PHONE: 281-559-5864	
DATE: -	FOR: -	LOCATION: MESALCO, TX	DESCRIPTION: PANEL REINFORCEMENT DETAILS AREA A	

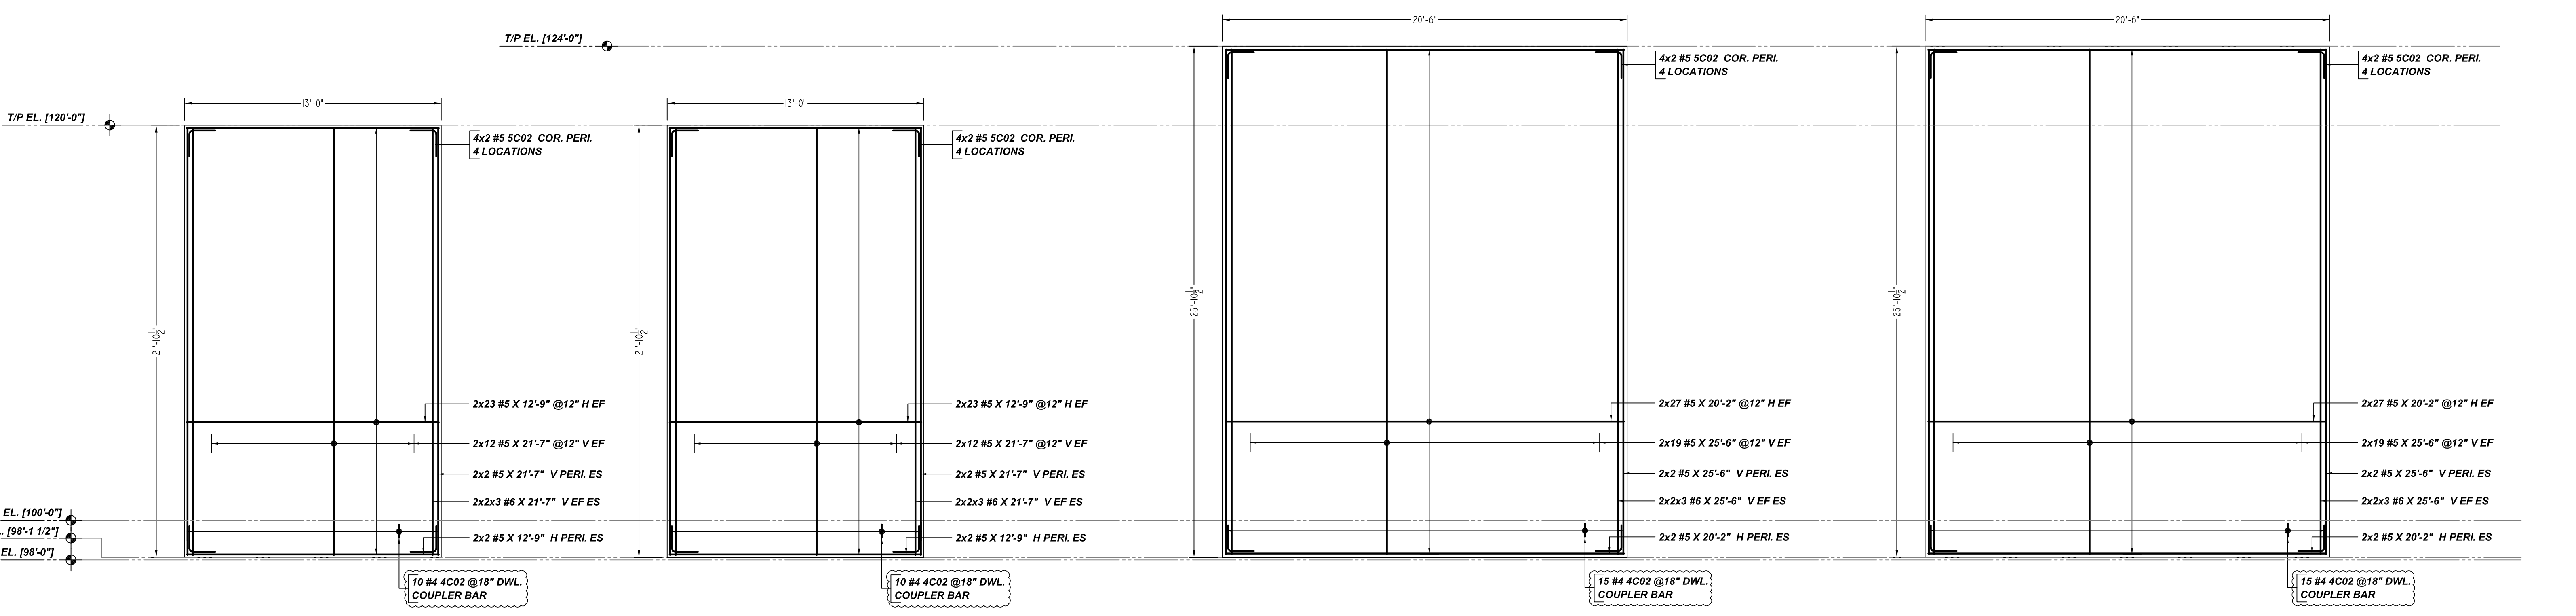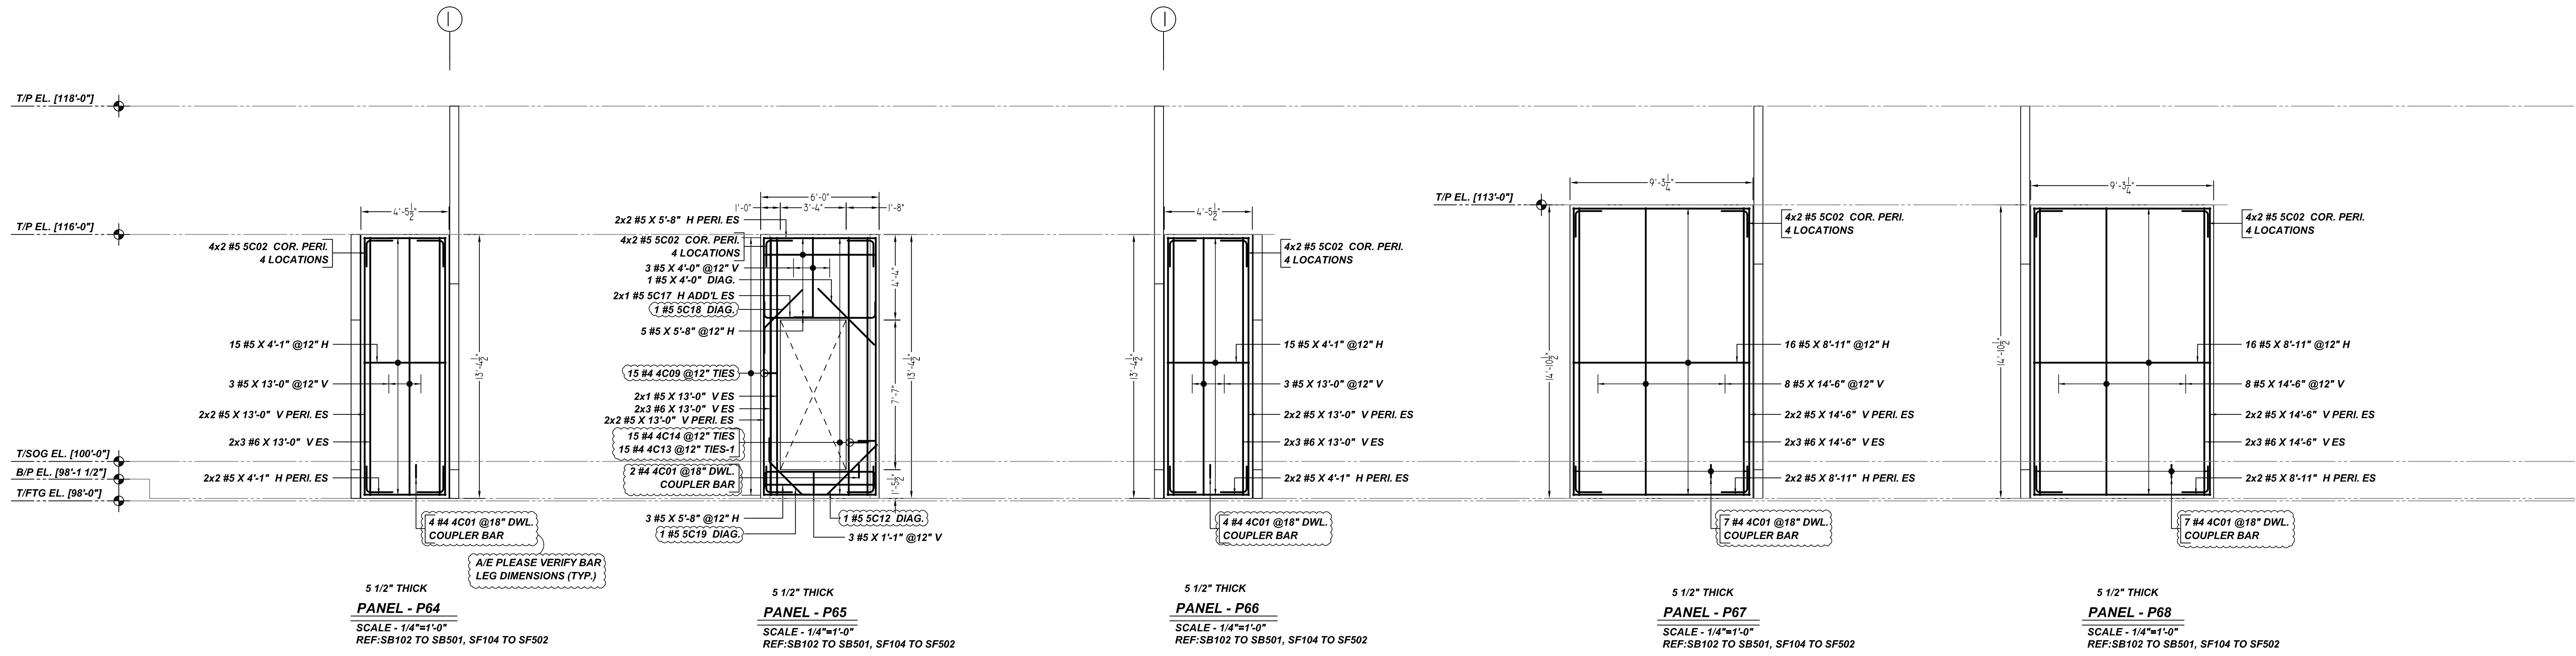

8" THICK W/FORMLINER
PANEL - P69
 SCALE - 1/4"=1'-0"
 REF:SB102 TO SB501, SF104 TO SF502

8" THICK W/FORMLINER
PANEL - P70
 SCALE - 1/4"=1'-0"
 REF:SB102 TO SB501, SF104 TO SF502

8" THICK W/FORMLINER
PANEL - P71
 SCALE - 1/4"=1'-0"
 REF:SB102 TO SB501, SF104 TO SF502


8" THICK W/FORMLINER
PANEL - P72
 SCALE - 1/4"=1'-0"
 REF:SB102 TO SB501, SF104 TO SF502

Release Number: R3.006

Bar Mark	Qty	Size	Total Length	Type	X'	Y'	Z'	T'	U'	V'	W'	X'	Y'	Z'	T'	U'	V'	W'
4C09	15	#4	1'-8"	1	0'-6"													
4C13	15	#4	2'-3 1/2"	2	0'-6"	0'-11 1/2"												
4C14	15	#4	2'-2 1/2"	2	0'-6"	0'-10 1/2"												
S502	72	#5	2'-8"	17			1'-4"											
SC12	1	#5	3'-11 1/2"	3		3'-7"	0'-4 1/2"							0'-3 1/2"		0'-3"	3'-10"	
SC17	2	#5	7'-4"	2	0'-10"		5'-8"							0'-10"				
SC18	1	#5	3'-11 1/2"	3		1'-3 1/2"	2'-8 1/2"							1'-11 1/2"		1'-10 1/2"	3'-1 1/2"	
SC19	1	#5	3'-11 1/2"	14	0'-5"	2'-4 1/2"	1'-2 1/2"							1'-8"		2'-10 1/2"		

Release Number: R3.006(FORM SHEET)

Bar Mark	Qty	Size	Total Length	Type	X'	Y'	Z'	T'	U'	V'	W'	X'	Y'	Z'	T'	U'	V'	W'
4C01	24	#4	1'-0"	2	0'-6"	0'-4"												
4C02	50	#4	1'-1 1/2"	2	0'-6"	0'-3 1/2"												

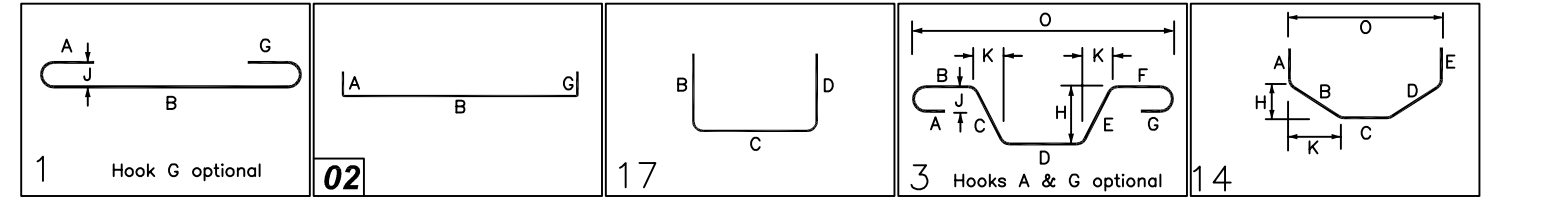

FOR AREA-A PANEL REINFORCEMENT DETAILS PLAN & SECTIONS REFER DRAWINGS #R3.001
 FOR AREA-A PANEL REINFORCEMENT DETAILS ELEVATIONS REFER DRAWINGS #R3.002 TO R3.006
 FOR AREA-A PANEL ACCESSORIES REFER DRAWINGS #R3.007



A/E PLEASE VERIFY THE ALL CLOUDED DIMENSIONS

SUBMITTAL RECORD		PROJECT INFORMATION		DRAWING
DATE: 11/03/2021	FOR: APPROVAL	CUSTOMER: FIVE STAR CONCRETE	JOB #: 5280	R3.006
DATE: -	FOR: -	JOB NAME: WESLACO POLICE STATION	DETAILER: BCS	
DATE: -	FOR: -	EMAIL: dperce@royalcity.net	PHONE: 281-559-5864	
DATE: -	FOR: -	LOCATION: WESLACO, TX	DESCRIPTION: PANEL REINFORCEMENT DETAILS AREA A	
DATE: -	FOR: -			

A/E PLEASE VERIFY CHAIRS SPACING (TYP.)

ACCESSORIES SCHEDULE

S.NO.	ELEMENT	DESCRIPTION	HEIGHT	QTY	LFT	REMARK
1	PANEL-P08 5 1/2" THICK PANEL	1 3/4" CHAIRS @ 4'-0" C/C	1 3/4"	20	-	CHAIR TO SUPPORT
2	PANEL-P09 5 1/2" THICK PANEL	1 3/4" CHAIRS @ 4'-0" C/C	1 3/4"	12	-	CHAIR TO SUPPORT
3	PANEL-P10 5 1/2" THICK PANEL	1 3/4" CHAIRS @ 4'-0" C/C	1 3/4"	16	-	CHAIR TO SUPPORT
4	PANEL-P11 5 1/2" THICK PANEL	1 3/4" CHAIRS @ 4'-0" C/C	1 3/4"	20	-	CHAIR TO SUPPORT
5	PANEL-P12 5 1/2" THICK PANEL	1 3/4" CHAIRS @ 4'-0" C/C	1 3/4"	12	-	CHAIR TO SUPPORT
6	PANEL-P13 5 1/2" THICK PANEL	1 3/4" CHAIRS @ 4'-0" C/C	1 3/4"	16	-	CHAIR TO SUPPORT
7	PANEL-P14 5 1/2" THICK PANEL	1 3/4" CHAIRS @ 4'-0" C/C	1 3/4"	16	-	CHAIR TO SUPPORT
8	PANEL-P15 5 1/2" THICK PANEL	1 3/4" CHAIRS @ 4'-0" C/C	1 3/4"	16	-	CHAIR TO SUPPORT
9	PANEL-P16 5 1/2" THICK PANEL	1 3/4" CHAIRS @ 4'-0" C/C	1 3/4"	20	-	CHAIR TO SUPPORT
10	PANEL-P17 5 1/2" THICK PANEL	1 3/4" CHAIRS @ 4'-0" C/C	1 3/4"	16	-	CHAIR TO SUPPORT
11	PANEL-P18 5 1/2" THICK PANEL	1 3/4" CHAIRS @ 4'-0" C/C	1 3/4"	16	-	CHAIR TO SUPPORT
12	PANEL-P19 5 1/2" THICK PANEL	1 3/4" CHAIRS @ 4'-0" C/C	1 3/4"	16	-	CHAIR TO SUPPORT
13	PANEL-P20 5 1/2" THICK PANEL	1 3/4" CHAIRS @ 4'-0" C/C	1 3/4"	16	-	CHAIR TO SUPPORT
14	PANEL-P21 5 1/2" THICK PANEL	1 3/4" CHAIRS @ 4'-0" C/C	1 3/4"	16	-	CHAIR TO SUPPORT
15	PANEL-P22 5 1/2" THICK PANEL	1 3/4" CHAIRS @ 4'-0" C/C	1 3/4"	16	-	CHAIR TO SUPPORT
16	PANEL-P23 5 1/2" THICK PANEL	1 3/4" CHAIRS @ 4'-0" C/C	1 3/4"	16	-	CHAIR TO SUPPORT
17	PANEL-P24 5 1/2" THICK PANEL	1 3/4" CHAIRS @ 4'-0" C/C	1 3/4"	16	-	CHAIR TO SUPPORT
18	PANEL-P25 5 1/2" THICK PANEL	1 3/4" CHAIRS @ 4'-0" C/C	1 3/4"	16	-	CHAIR TO SUPPORT
19	PANEL-P26 5 1/2" THICK PANEL	1 3/4" CHAIRS @ 4'-0" C/C	1 3/4"	16	-	CHAIR TO SUPPORT
20	PANEL-P27 5 1/2" THICK PANEL	1 3/4" CHAIRS @ 4'-0" C/C	1 3/4"	16	-	CHAIR TO SUPPORT
21	PANEL-P28 5 1/2" THICK PANEL	1 3/4" CHAIRS @ 4'-0" C/C	1 3/4"	20	-	CHAIR TO SUPPORT
22	PANEL-P29 5 1/2" THICK PANEL	1 3/4" CHAIRS @ 4'-0" C/C	1 3/4"	14	-	CHAIR TO SUPPORT
23	PANEL-P30 5 1/2" THICK PANEL	1 3/4" CHAIRS @ 4'-0" C/C	1 3/4"	16	-	CHAIR TO SUPPORT
24	PANEL-P31 5 1/2" THICK PANEL	1 3/4" CHAIRS @ 4'-0" C/C	1 3/4"	12	-	CHAIR TO SUPPORT
25	PANEL-P32 5 1/2" THICK PANEL	1 3/4" CHAIRS @ 4'-0" C/C	1 3/4"	22	-	CHAIR TO SUPPORT
26	PANEL-P33 5 1/2" THICK PANEL	1 3/4" CHAIRS @ 4'-0" C/C	1 3/4"	12	-	CHAIR TO SUPPORT
27	PANEL-P34 5 1/2" THICK PANEL	1 3/4" CHAIRS @ 4'-0" C/C	1 3/4"	16	-	CHAIR TO SUPPORT
28	PANEL-P35 5 1/2" THICK PANEL	1 3/4" CHAIRS @ 4'-0" C/C	1 3/4"	12	-	CHAIR TO SUPPORT
29	PANEL-P36 5 1/2" THICK PANEL	1 3/4" CHAIRS @ 4'-0" C/C	1 3/4"	16	-	CHAIR TO SUPPORT
30	PANEL-P59 5 1/2" THICK PANEL	1 3/4" CHAIRS @ 4'-0" C/C	1 3/4"	9	-	CHAIR TO SUPPORT
31	PANEL-P60 5 1/2" THICK PANEL	1 3/4" CHAIRS @ 4'-0" C/C	1 3/4"	9	-	CHAIR TO SUPPORT
32	PANEL-P61 5 1/2" THICK PANEL	1 3/4" CHAIRS @ 4'-0" C/C	1 3/4"	9	-	CHAIR TO SUPPORT
33	PANEL-P62 5 1/2" THICK PANEL	1 3/4" CHAIRS @ 4'-0" C/C	1 3/4"	9	-	CHAIR TO SUPPORT
34	PANEL-P63 5 1/2" THICK PANEL	1 3/4" CHAIRS @ 4'-0" C/C	1 3/4"	9	-	CHAIR TO SUPPORT
35	PANEL-P64 5 1/2" THICK PANEL	1 3/4" CHAIRS @ 4'-0" C/C	1 3/4"	9	-	CHAIR TO SUPPORT
36	PANEL-P65 5 1/2" THICK PANEL	1 3/4" CHAIRS @ 4'-0" C/C	1 3/4"	9	-	CHAIR TO SUPPORT
37	PANEL-P66 5 1/2" THICK PANEL	1 3/4" CHAIRS @ 4'-0" C/C	1 3/4"	9	-	CHAIR TO SUPPORT
38	PANEL-P67 5 1/2" THICK PANEL	1 3/4" CHAIRS @ 4'-0" C/C	1 3/4"	9	-	CHAIR TO SUPPORT
39	PANEL-P68 5 1/2" THICK PANEL	1 3/4" CHAIRS @ 4'-0" C/C	1 3/4"	9	-	CHAIR TO SUPPORT
40	PANEL-P69 8" THICK PANEL	1 1/2" CHAIRS @ 4'-0" C/C 4 1/2" CHAIRS @ 4'-0" C/C	1 1/2" 4 1/2"	18 18	-	CHAIR TO BOTTOM SUPPORT CHAIR TO TOP SUPPORT
41	PANEL-P70 8" THICK PANEL	1 1/2" CHAIRS @ 4'-0" C/C 4 1/2" CHAIRS @ 4'-0" C/C	1 1/2" 4 1/2"	18 18	-	CHAIR TO BOTTOM SUPPORT CHAIR TO TOP SUPPORT
42	PANEL-P71 8" THICK PANEL	1 1/2" CHAIRS @ 4'-0" C/C 4 1/2" CHAIRS @ 4'-0" C/C	1 1/2" 4 1/2"	34 34	-	CHAIR TO BOTTOM SUPPORT CHAIR TO TOP SUPPORT
43	PANEL-P72 8" THICK PANEL	1 1/2" CHAIRS @ 4'-0" C/C 4 1/2" CHAIRS @ 4'-0" C/C	1 1/2" 4 1/2"	34 34	-	CHAIR TO BOTTOM SUPPORT CHAIR TO TOP SUPPORT

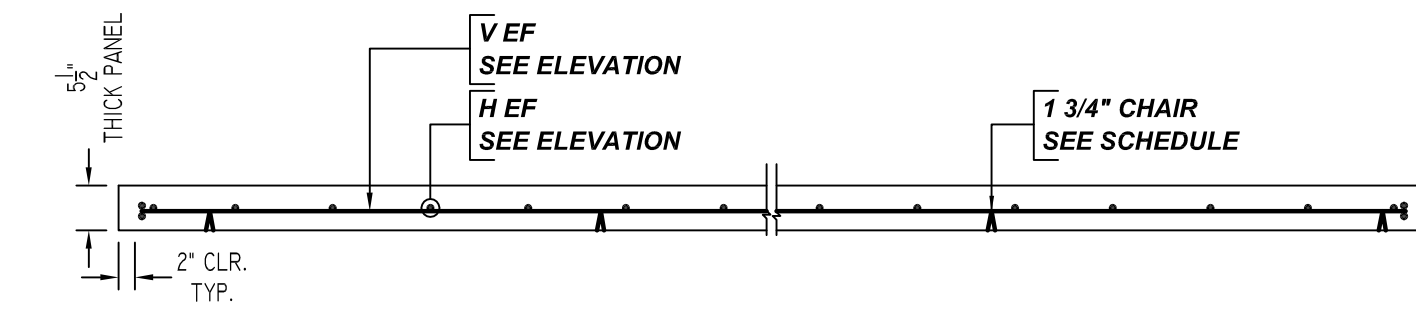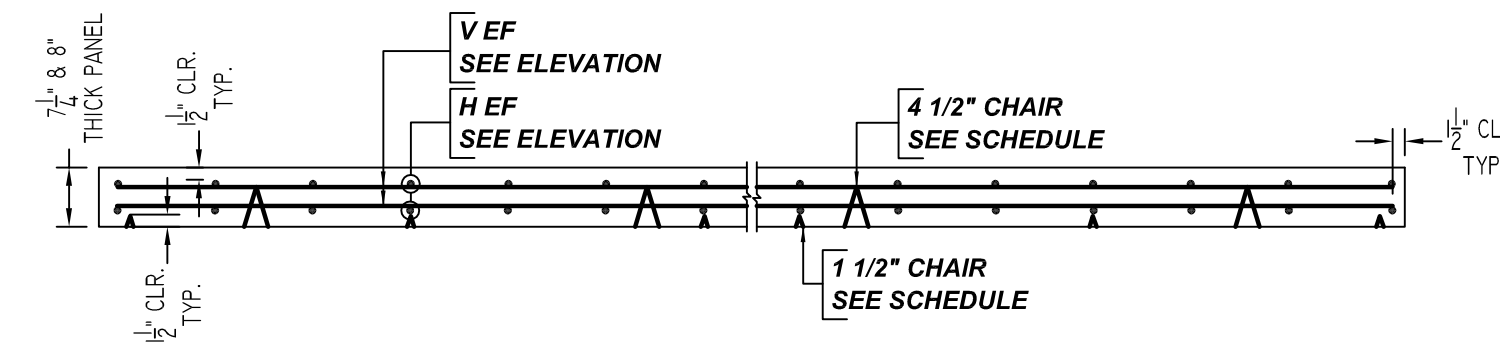

TYPICAL PANEL SECTION
SCALE - 1/2"=1'-0"
REF:SF200

FOR AREA-A PANEL REINFORCEMENT DETAILS PLAN & SECTIONS REFER DRAWINGS #R3.001
FOR AREA-A PANEL REINFORCEMENT DETAILS ELEVATIONS REFER DRAWINGS #R3.002 TO R3.006
FOR AREA-A PANEL ACCESSORIES REFER DRAWINGS #R3.007

A/E PLEASE VERIFY THE ALL CLOUDED DIMENSIONS

SUBMITTAL RECORD		PROJECT INFORMATION		DRAWING
DATE: 11/03/2021	FOR: APPROVAL	CUSTOMER: FIVE STAR CONCRETE	JOB #: 5280	R3.007
DATE: -	FOR: -	JOB NAME: WESLACO POLICE STATION	DETAILER: BCS	
DATE: -	FOR: -		EMAIL: dpcen@boycyptd.com	
DATE: -	FOR: -	LOCATION: WESLACO, TX	PHONE: 281-559-5864	
DATE: -	FOR: -	DESCRIPTION:	PANEL REINFORCEMENT DETAILS AREA A	