



A/E PLEASE VERIFY BAR ARRANGEMENT

BUILDING-A SLAB ON GRADE REINFORCEMENT DETAIL
SCALE - 1/8"=1'-0"
REF: S2.1

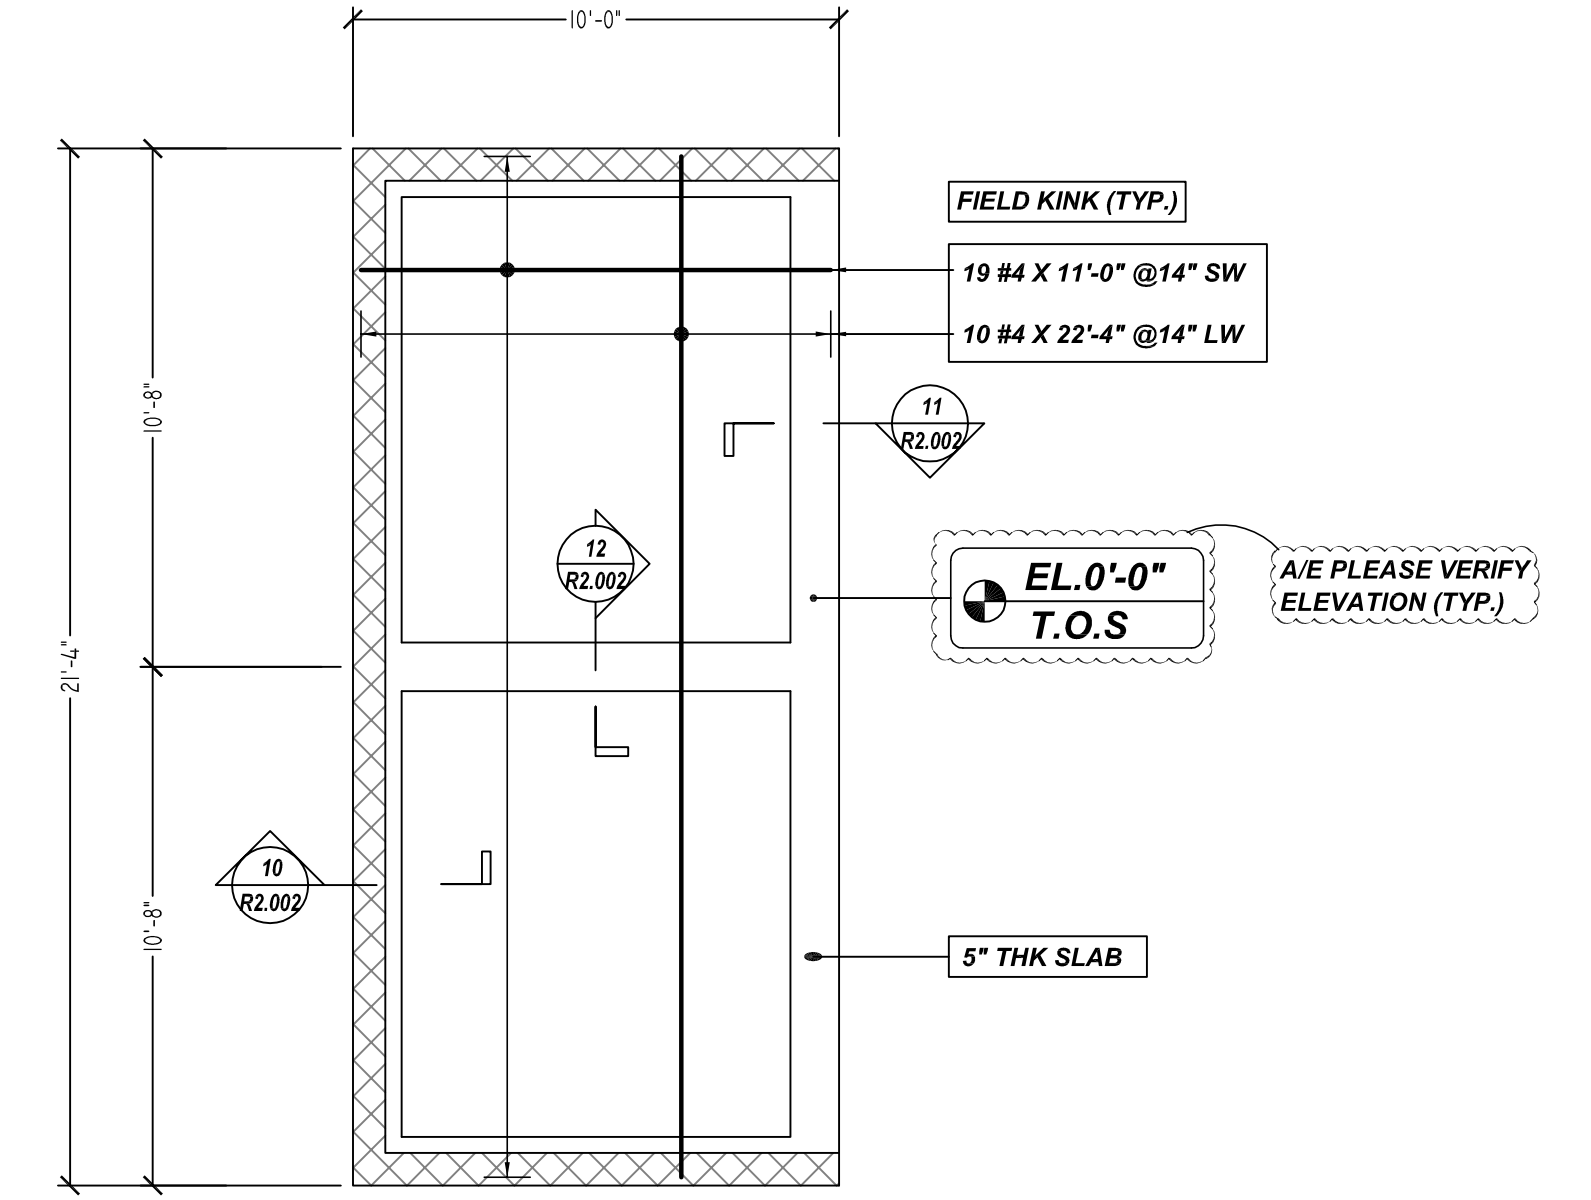


DUMPSTER PAD FOUNDATION DETAILS
SCALE - 1/4"=1'-0"
REF:14/S6.1

ACCESSORIES DETAILS					
S. NO	ELEMENT	DESCRIPTION	PCS	AREA/LFT	REMARK
1	5" THK SOG	2 1/2" SB	850	13495 SQ.FT	FOR SLAB SUPPORT (@ BOTTOM)

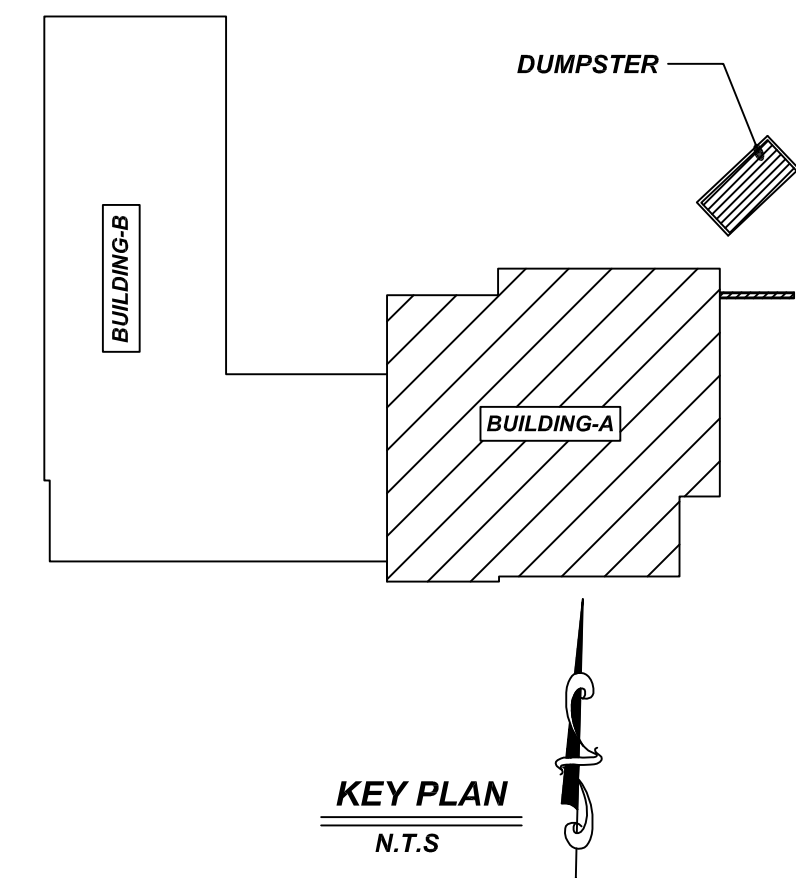


SUBMITTAL RECORD		PROJECT INFORMATION	
DATE: 10/22/21	FOR: APPROVAL	CUSTOMER: SAINT CONSTRUCTION	JOB #: 5383
DATE: -	FOR: -	JOB NAME: VANGUARD REMBRANT EARLY CHILDHOOD	DETAILER: BCS
DATE: -	FOR: -	EMAIL: dper@boyoutlet.com	PHONE: 281-659-5964
DATE: -	FOR: -	LOCATION: PHARR, TX	DESCRIPTION: BUILDING-A SLAB ON GRADE REINFORCEMENT DETAIL


R2.001

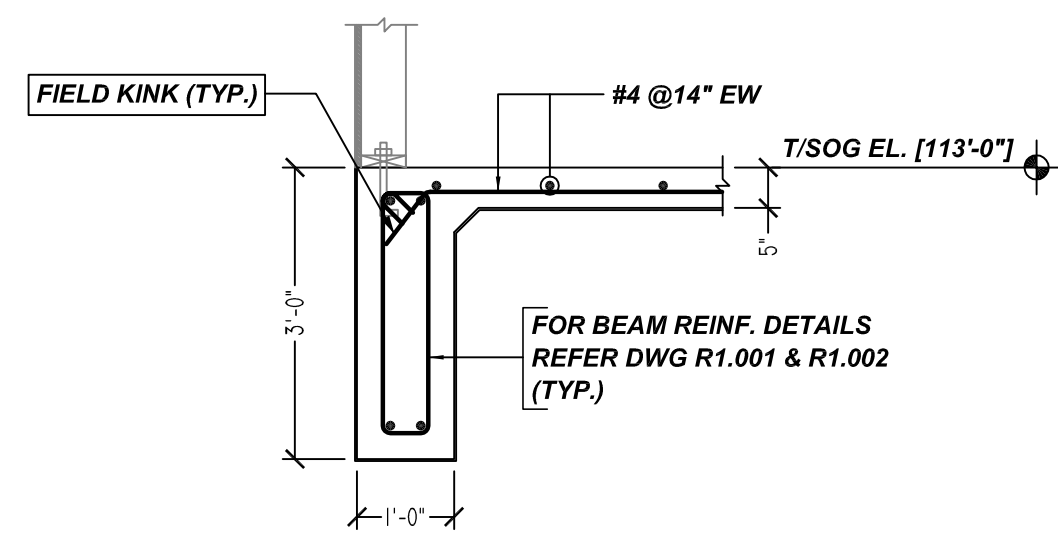


1 SECTION
SCALE - 1/2"=1'-0"
REF:1/S6.1

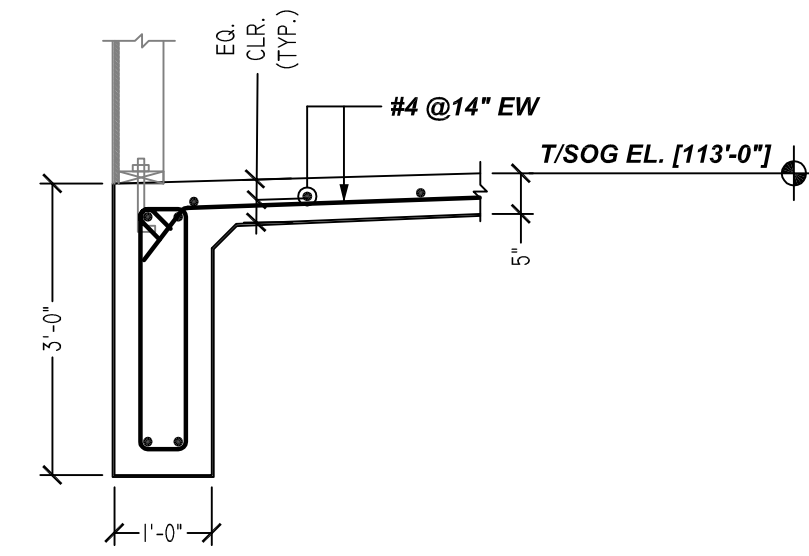


2 SECTION
SCALE - 1/2"=1'-0"
REF:6/S6.1

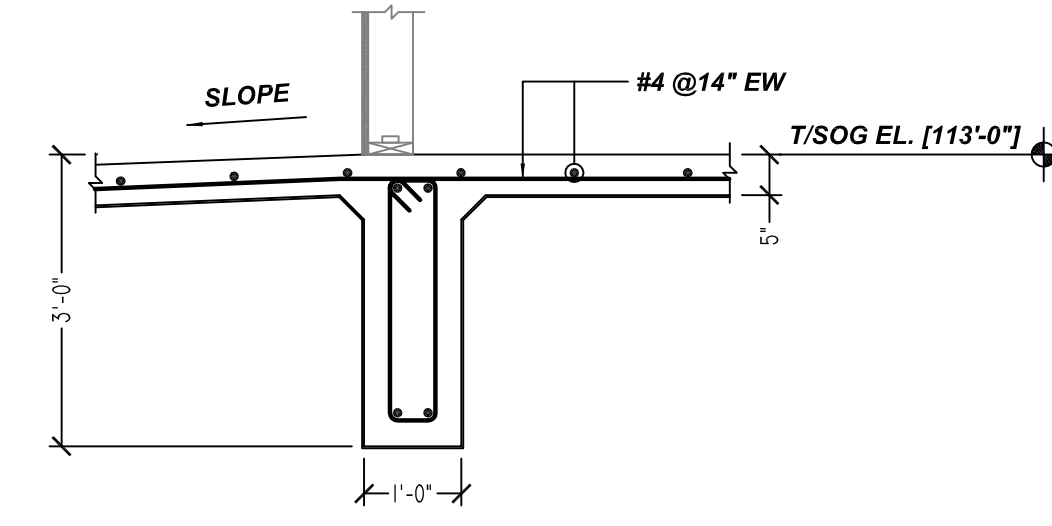


3 SECTION
SCALE - 1/2"=1'-0"
REF:2/S6.1

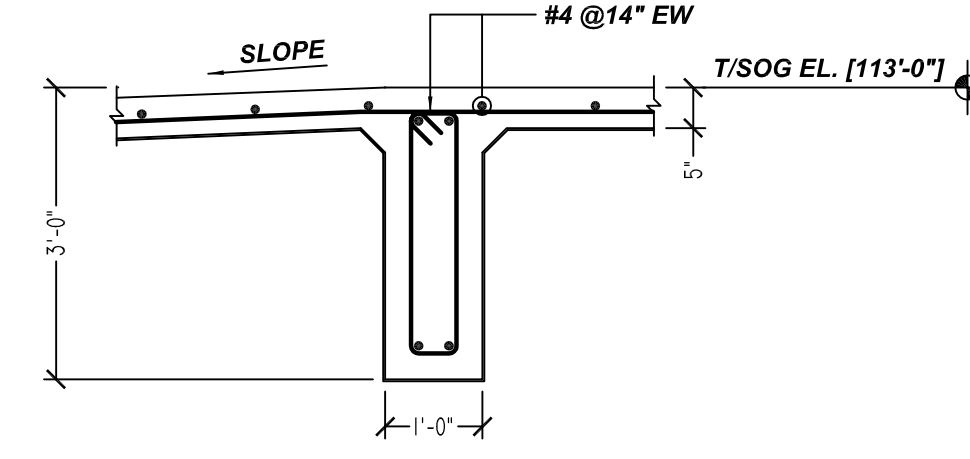


4 SECTION
SCALE - 1/2"=1'-0"
REF:3/S6.1

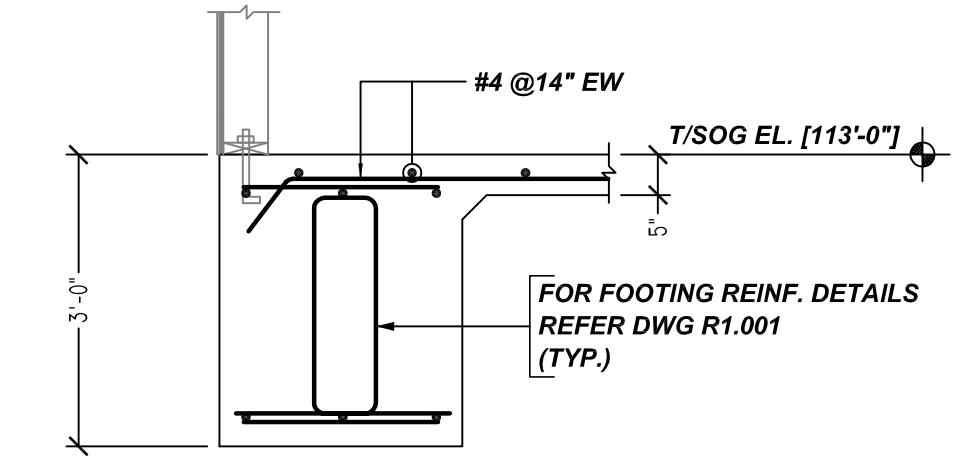


5 SECTION
SCALE - 1/2"=1'-0"
REF:12/S6.1

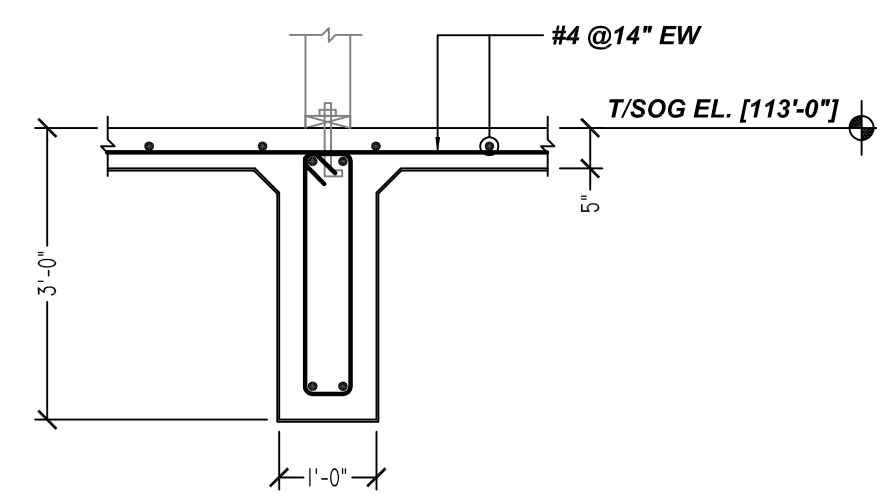


6 SECTION
SCALE - 1/2"=1'-0"
REF:8/S6.1

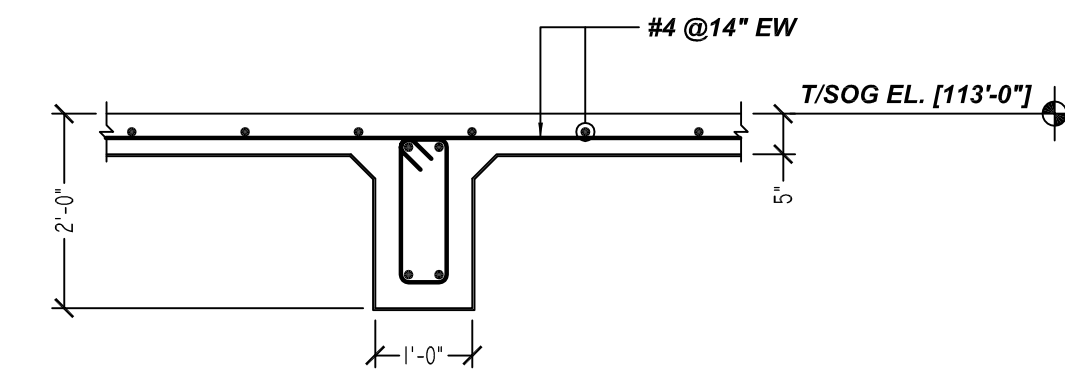


7 SECTION
SCALE - 1/2"=1'-0"
REF:10/S6.1

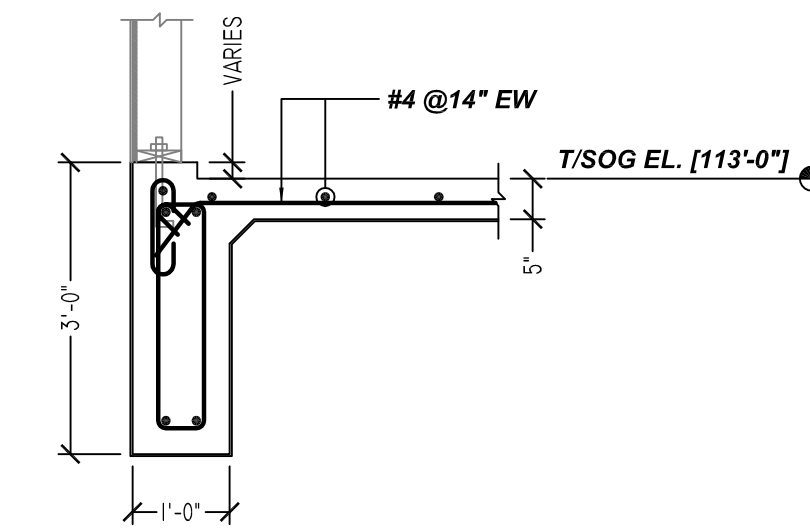


8 SECTION
SCALE - 1/2"=1'-0"
REF:4/S6.1

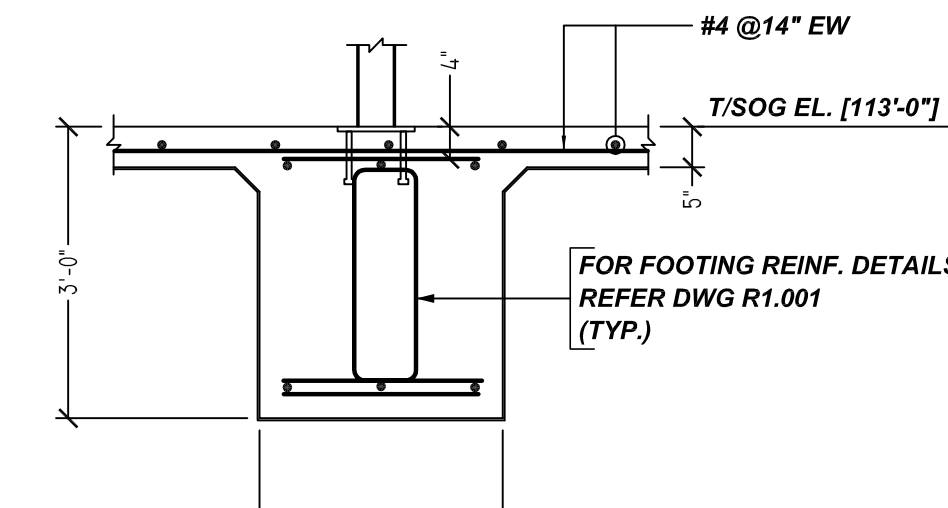


9 SECTION
SCALE - 1/2"=1'-0"
REF: 11/S6.1

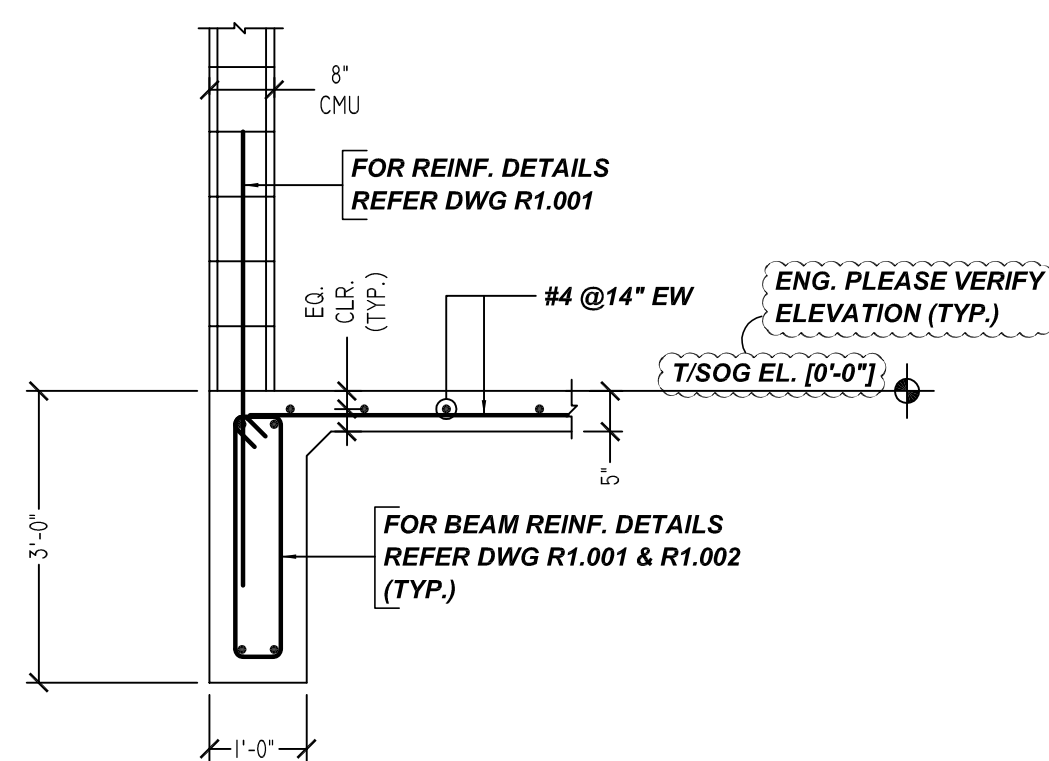

10 SECTION
SCALE - 1/2"=1'-0"
REF:16/S6.1

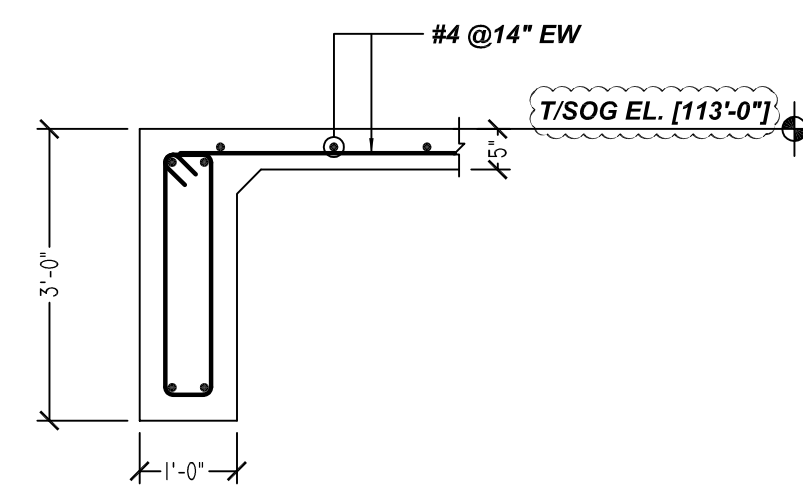

11 SECTION
SCALE - 1/2"=1'-0"
REF:6/S6.1

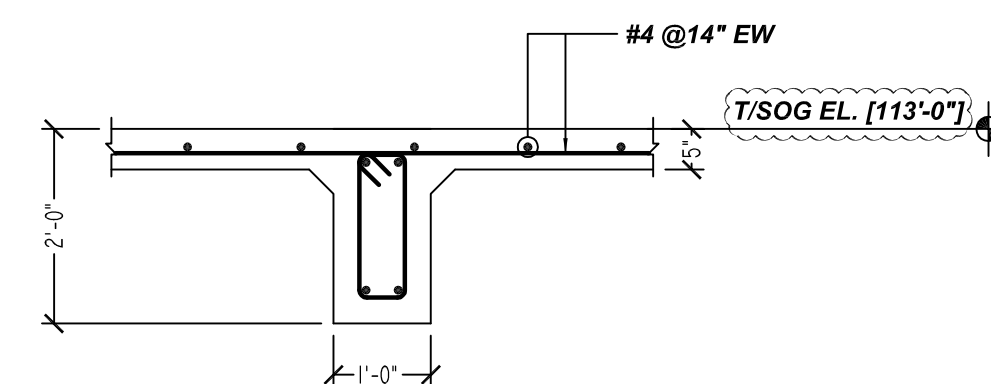

12 SECTION
SCALE - 1/2"=1'-0"
REF:10/S6.1

SUBMITTAL RECORD		PROJECT INFORMATION	
DATE: 10/22/21	FOR: APPROVAL	CUSTOMER: SAINT CONSTRUCTION	JOB #: 5383
DATE: -	FOR: -	JOB NAME: VANGUARD REMBRANDT EARLY CHILDHOOD	DETAILER: BCS
DATE: -	FOR: -		EMAIL: dperera@royaltyclty.com
DATE: -	FOR: -	LOCATION: PHARR, TX	PHONE: 281-659-5964
DATE: -	FOR: -	DESCRIPTION: BUILDING-A SLAB ON GRADE REINFORCEMENT DETAIL	

DRAWING

R2.002