


Release Number: R02

Bar Mark	Qty	Size	Total Length	Type	X	Y	Y'	Y''	Y'''	Y''''	Y'''''	Y''''''	Y'''''''	Y''''''''
5801	114	#5	6'-2"	25		1'-4"	1'-1"	1'-4"	1'-1"	1'-4"	1'-1"	1'-4"	1'-1"	1'-4"
5802	956	#5	3'-11"	2	0'-10"	3'-1"								
11801	24	#11	14'-6"	17		7'-3"	7'-3"							
11802	24	#11	18'-10"	17		9'-5"	9'-5"							

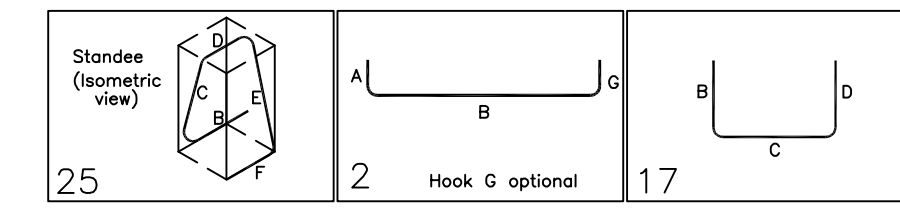

A/E PLEASE VERIFY LAP FOLLOWED

@FOOTING LAP SCHEDULE			@WALL DOWEL LAP SCHEDULE		
BAR#	LENGTHS		BAR#	LENGTHS	
#3	25"	19"	#3	12"	COMPRESSION LAP
#4	33"	25"	#4	15"	
#5	41"	31"	#5	19"	
#6	49"	37"	#6	23"	
#7	71"	54"	#7	27"	
#8	81"	62"	#8	30"	
#9	91"	70"	#9	34"	
#10	103"	79"	#10	39"	
#11	114"	87"	#11	43"	

ALL TOP BARS ARE DEFINED AS HORIZ BARS WITH MORE THAN 12" OF CONCRETE BELOW BARS.

A/E PLEASE VERIFY COVER FOLLOWED

TYPICAL REINFORCING BAR CLEARANCE TABLE	
LOCATION	MIN. COVER
FOOTING BOTTOM & SIDE	3" CLR
FOOTING TOP	2" CLR

FOR APPROVAL

CONTINUOUS FOOTING & WALL DOWEL REINFORCEMENT DETAILS

REF:FO-001.00 (DT.08/22/19)
SCALE: 1/8" = 1'-0"

GRADE	A615/60(UNO)		
PREFIX	B		
BAR LIST NOS.			
REV	DESCRIPTION	ISSUED DATE	ISSUED FOR
0	IFA	09/16/2022	APPROVAL
STRUCTURE	CONTINUOUS FOOTING & WALL DOWEL REINFORCEMENT DETAILS		
FLOOR	FOUNDATION/CELLAR LEVEL		
JOB NO.	-		
CUSTOMER	FIVE HANDS CONSTRUCTION LLC		
JOB	714 39TH STREET		
LOCATION	BROOKLYN, NY 11232		
DRAWN	DATE	CONTROL CODE	DWG. NO.
MRS	09/16/2022	-	R02