




**COLUMN-1**  
SCALE - 1/2"=1'-0"  
REF: S1.1 & S1.2  
(@ 03 LOCATIONS)

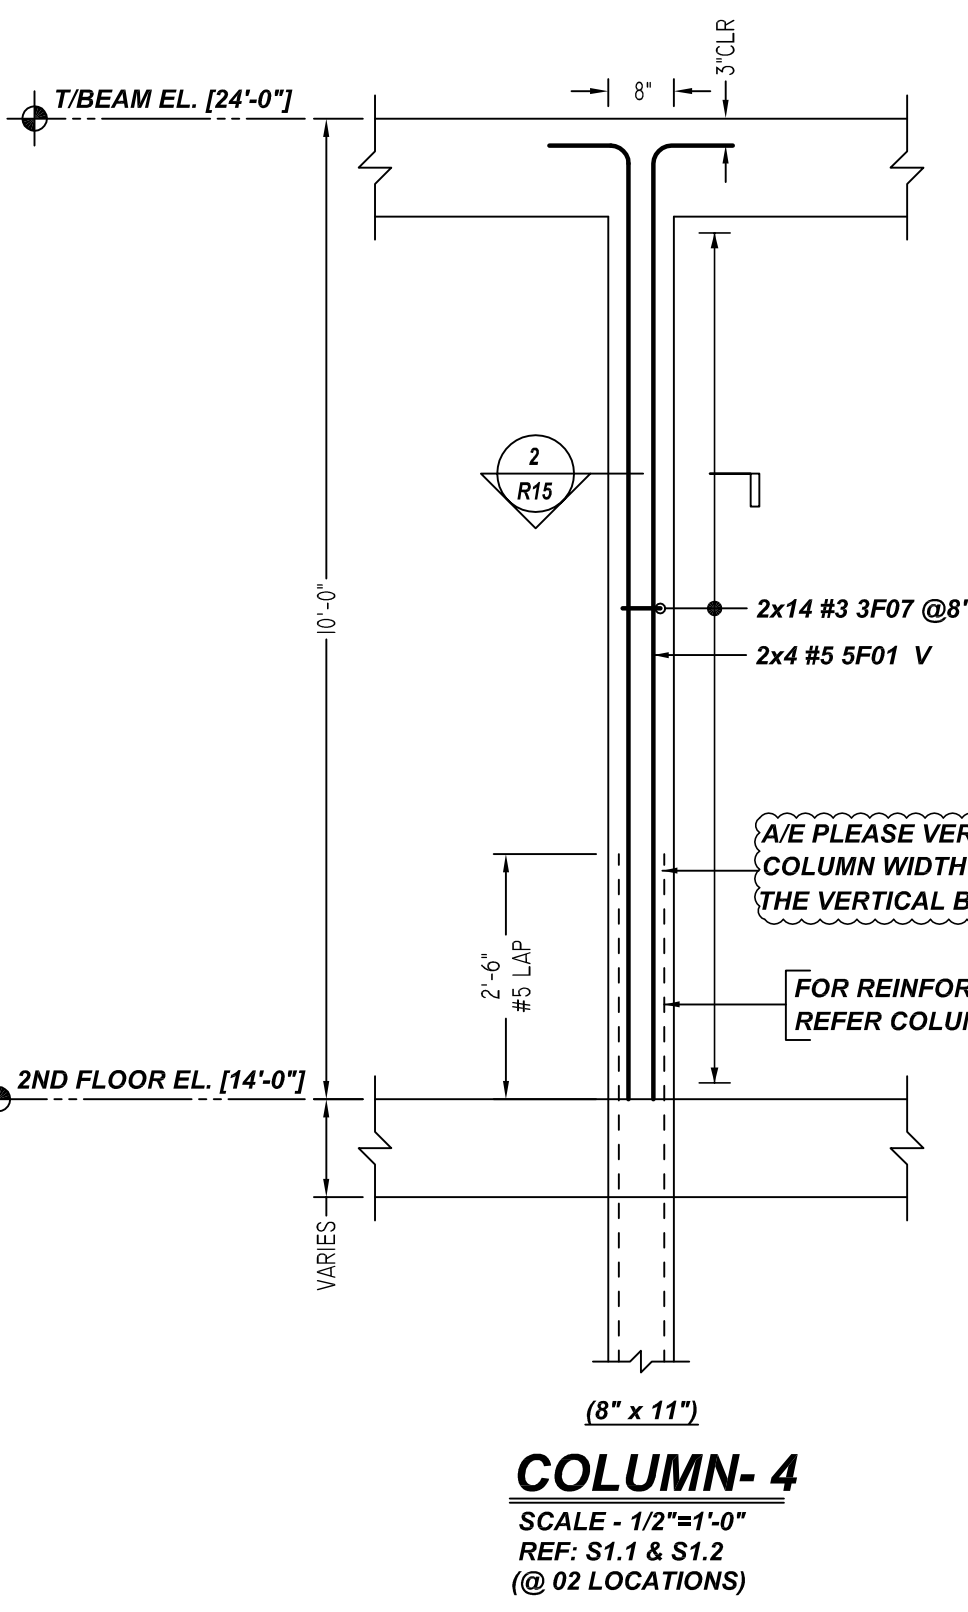


**COLUMN-2**  
SCALE - 1/2"=1'-0"  
REF: S1.1 & S1.2  
(@ 02 LOCATIONS)

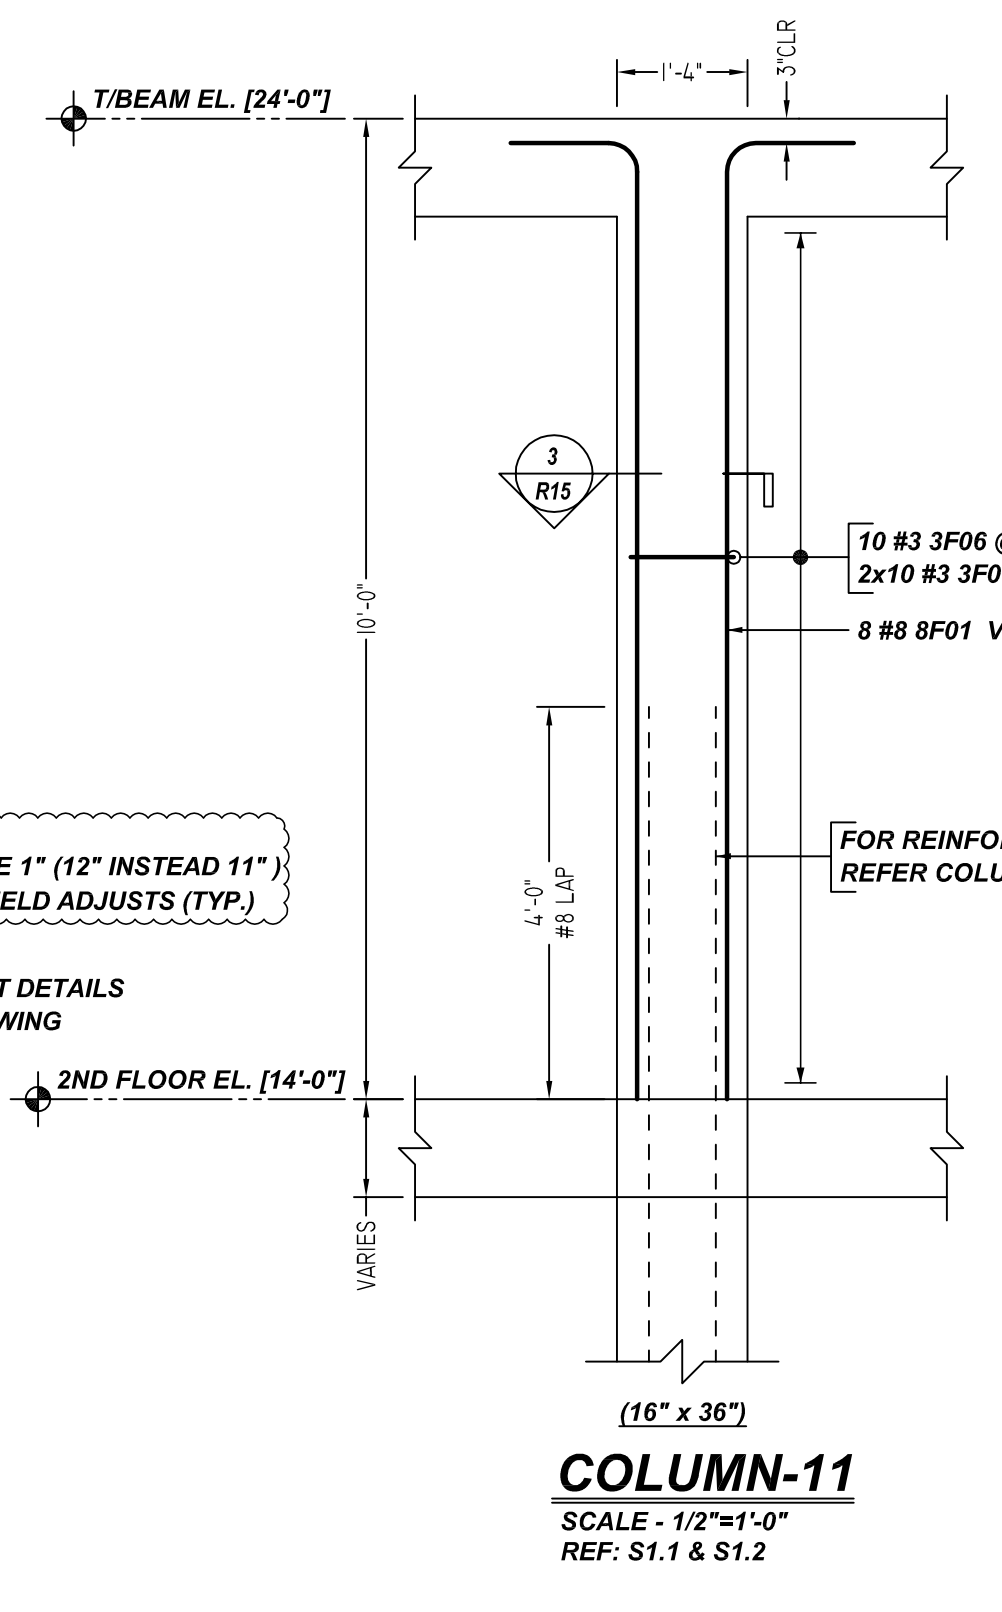


**COLUMN-11**  
SCALE - 1/2"=1'-0"  
REF: S1.1 & S1.2

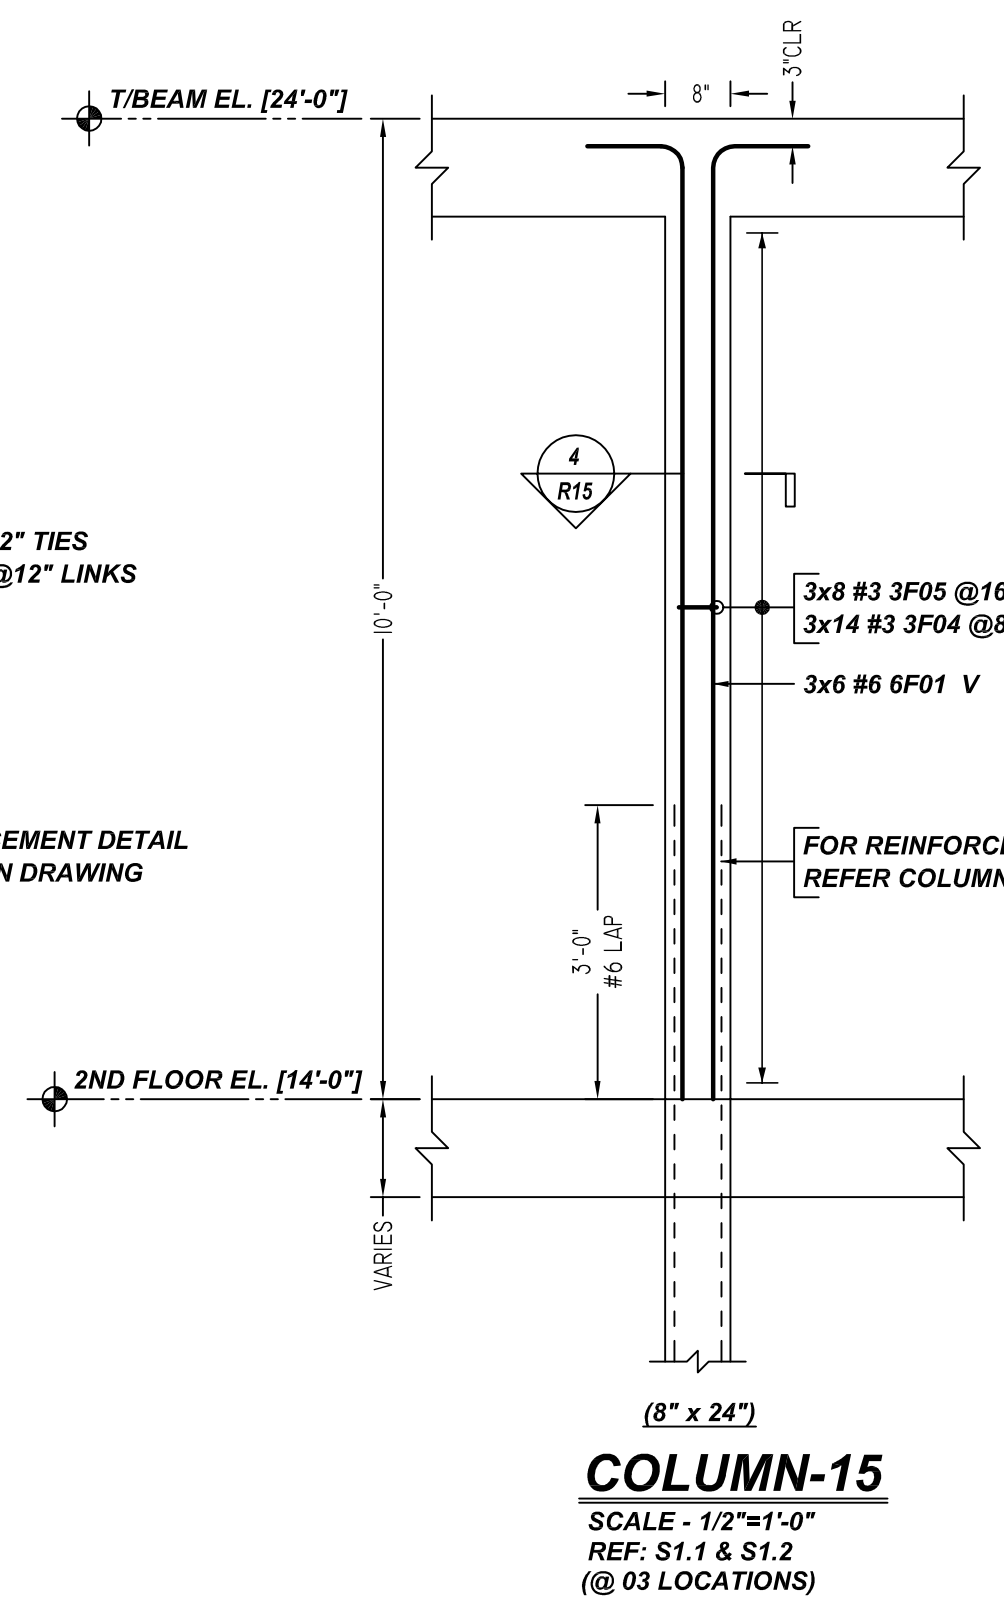


**COLUMN-15**  
SCALE - 1/2"=1'-0"  
REF: S1.1 & S1.2  
(@ 03 LOCATIONS)

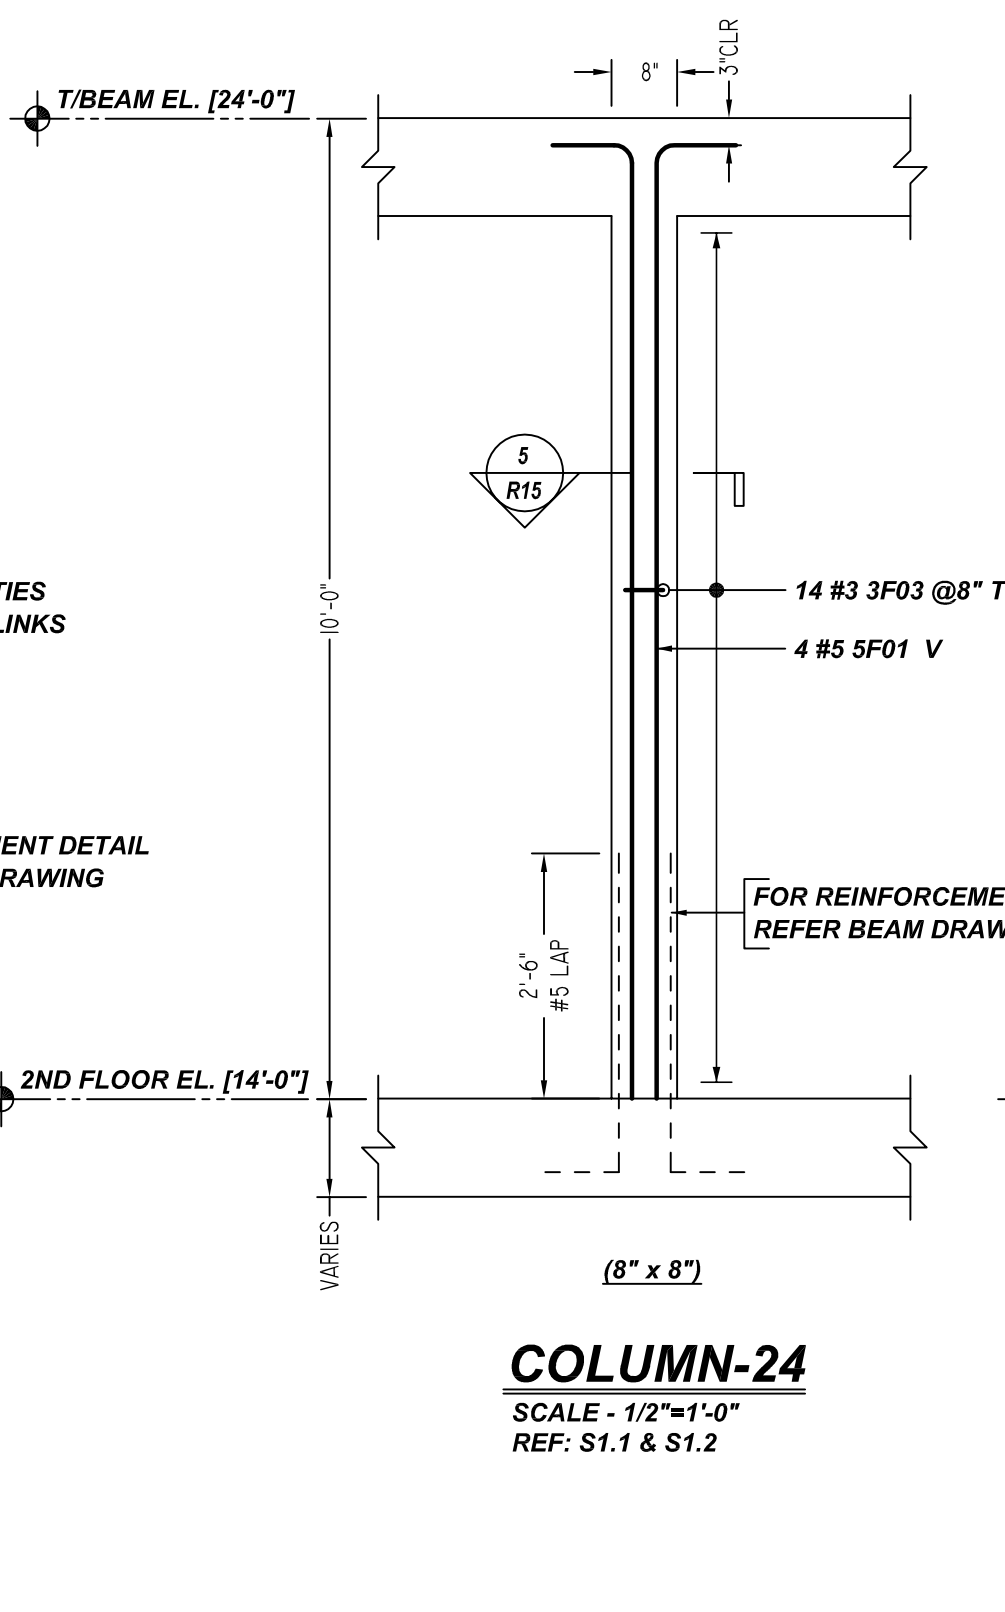


**COLUMN-24**  
SCALE - 1/2"=1'-0"  
REF: S1.1 & S1.2

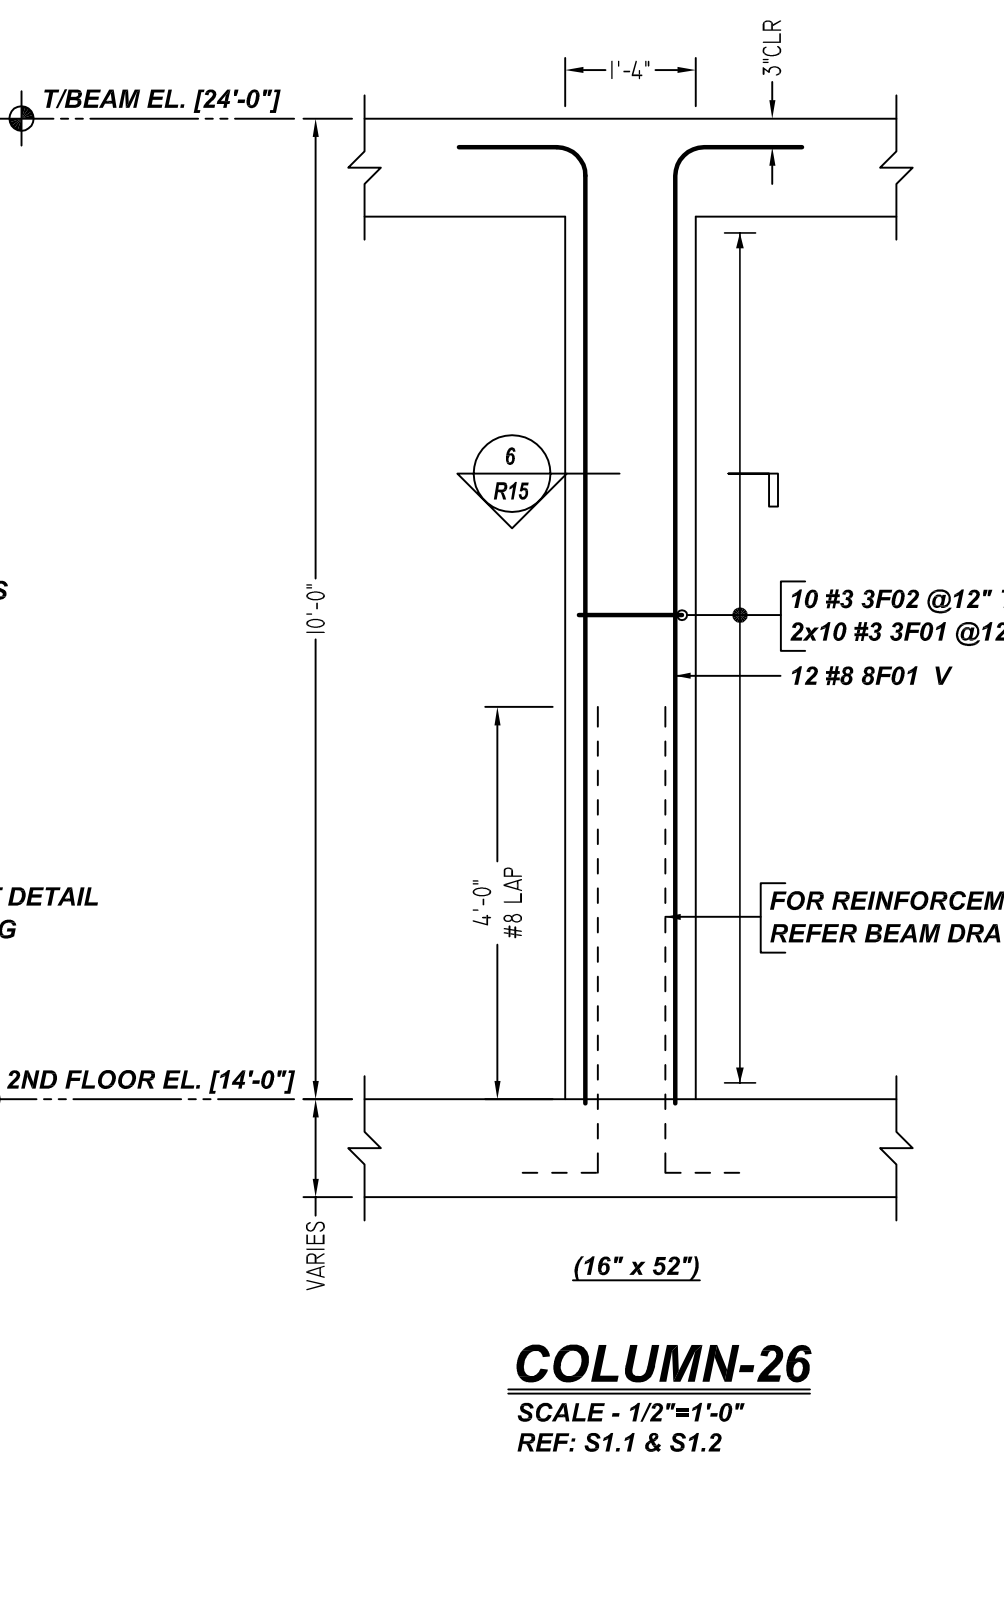


**COLUMN-26**  
SCALE - 1/2"=1'-0"  
REF: S1.1 & S1.2

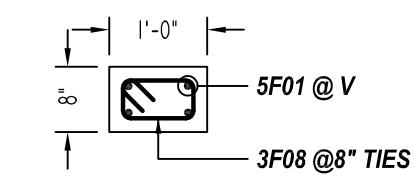


**1 SECTION**  
SCALE - 1/2"=1'-0"  
REF: S1.1 & S1.2

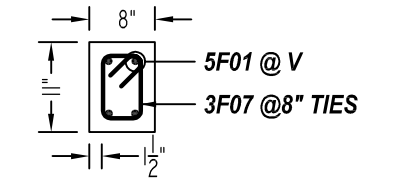


**2 SECTION**  
SCALE - 1/2"=1'-0"  
REF: S1.1 & S1.2

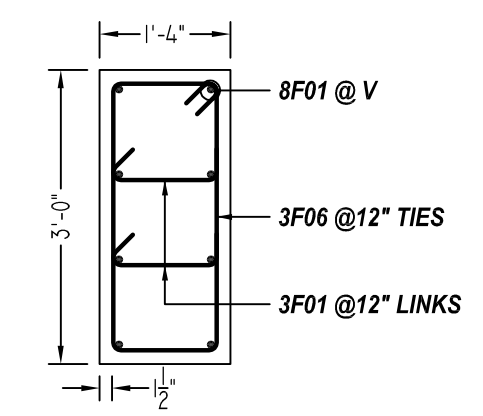


**3 SECTION**  
SCALE - 1/2"=1'-0"  
REF: S1.1 & S1.2

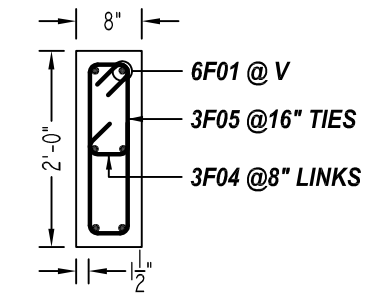


**4 SECTION**  
SCALE - 1/2"=1'-0"  
REF: S1.1 & S1.2

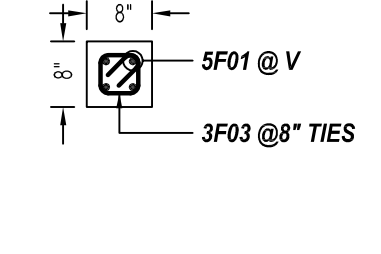

**5 SECTION**  
SCALE - 1/2"=1'-0"  
REF: S1.1 & S1.2

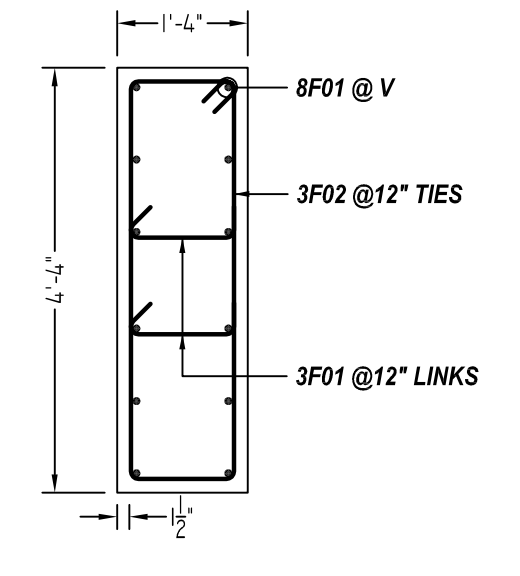

**6 SECTION**  
SCALE - 1/2"=1'-0"  
REF: S1.1 & S1.2

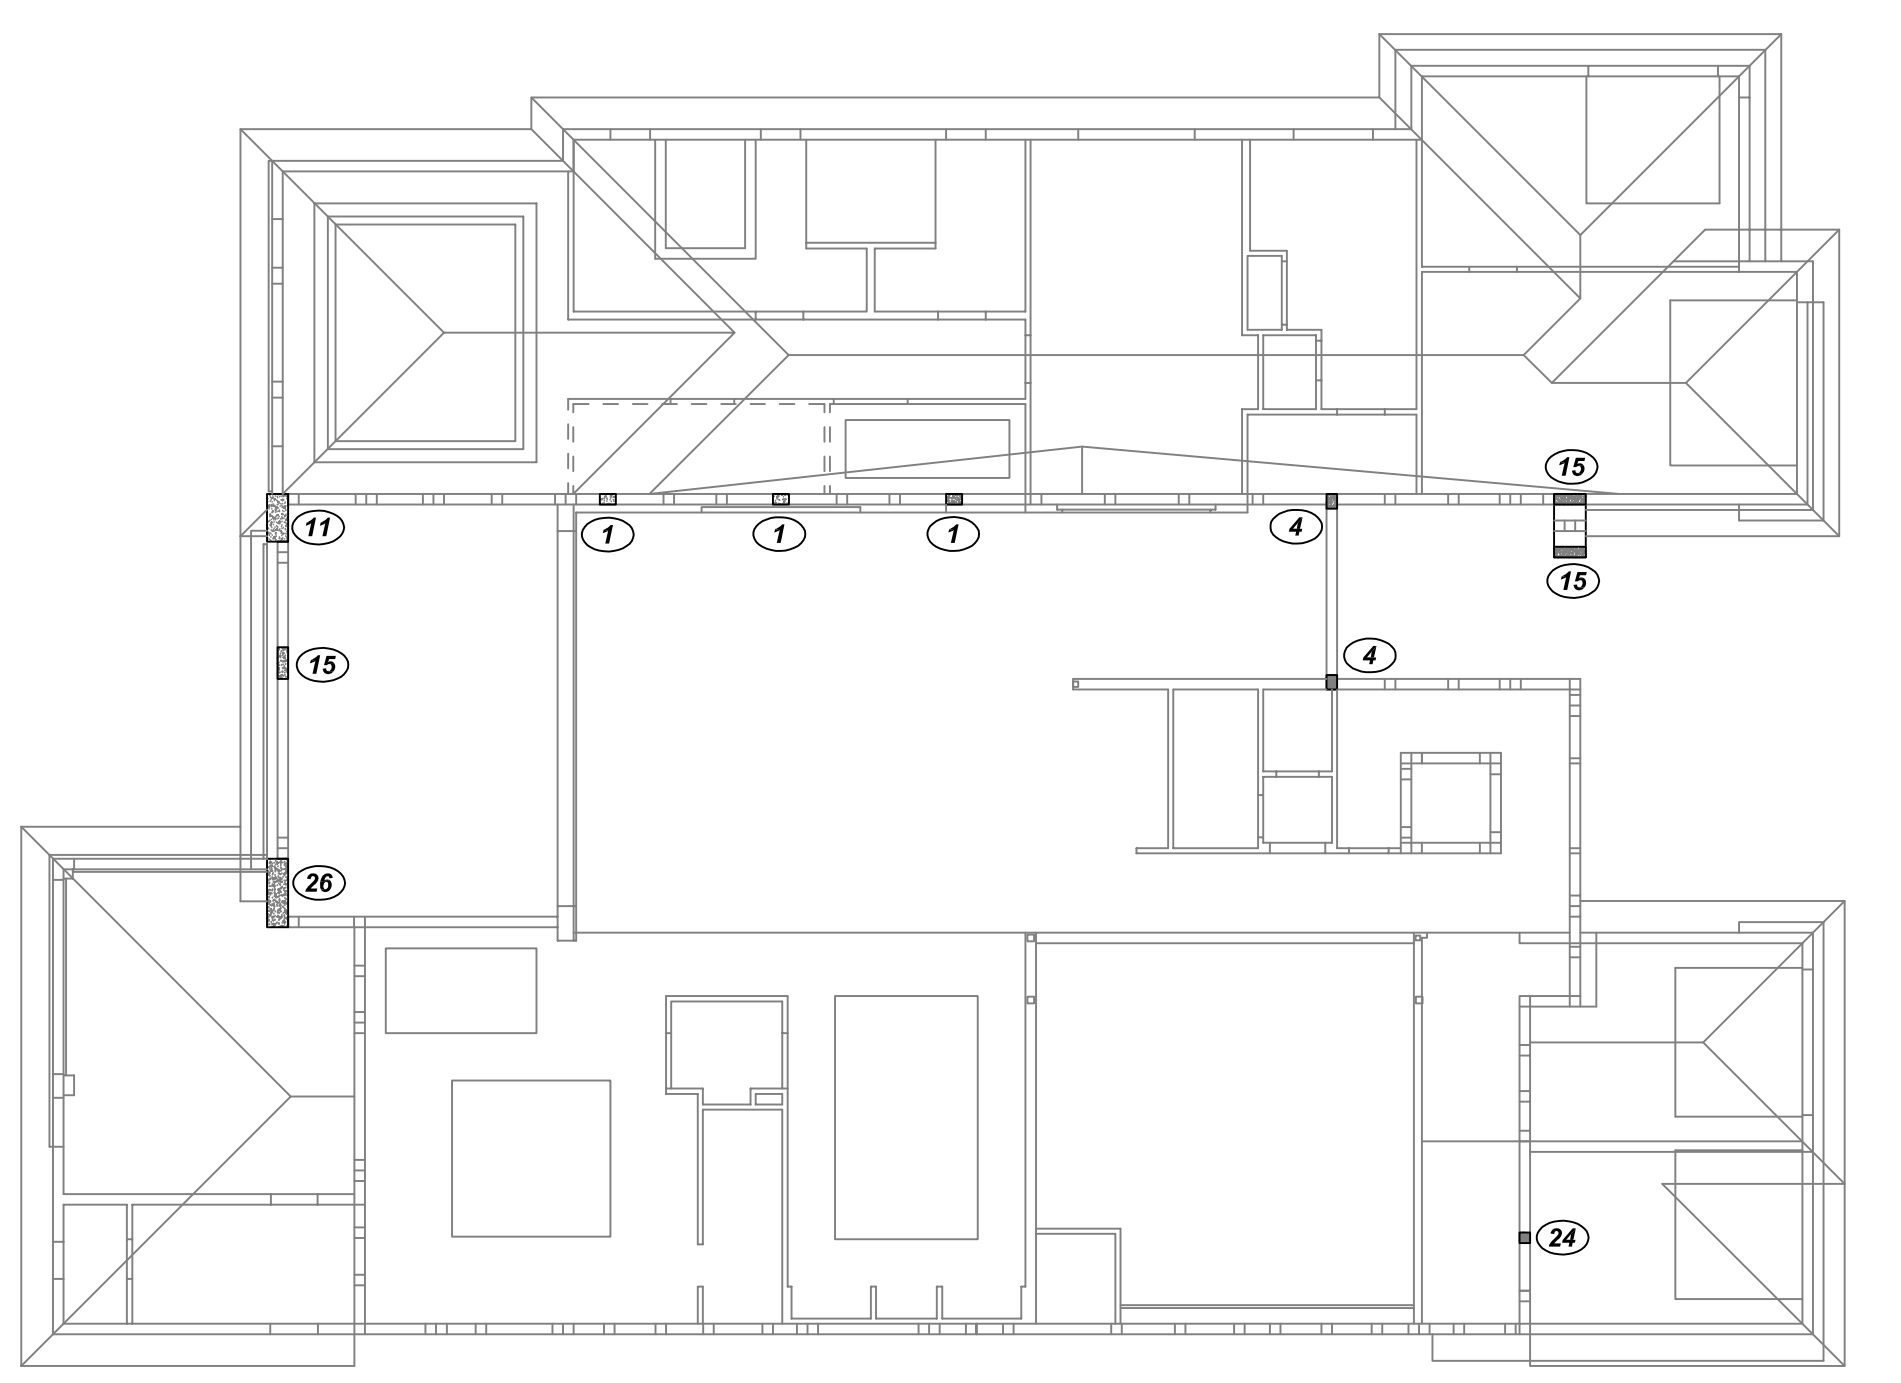


**KEY PLAN**  
SCALE - NTS  
REF: S1.1

**SECOND FLOOR COLUMN REINFORCEMENT DETAILS**

SCALE - 1/2"=1'-0"  
REF: S1.1 & S1.2

Release Number: R15

Bar Mark	Qty	Size	Total Length	Type	X	Y	Z	W	V	U	T	S	R	Q	P
3F01	40	#3	1'-9 X	T9	0'-4 X	1'-1									
3F02	10	#3	1'-9 X	T1	0'-4 X	1'-1	4'-1	1'-1	4'-1						
3F03	14	#3	2'-4 X	T1	0'-4 X	0'-5	0'-5	0'-5							
3F04	42	#3	1'-1 X	T9	0'-4 X	0'-5									
3F05	24	#3	5'-9 X	T1	0'-4 X	1'-9	0'-5	1'-9	0'-5						
3F06	10	#3	8'-4 X	T1	0'-4 X	1'-1	2'-9	1'-1	2'-9						
3F07	28	#3	2'-10 X	T1	0'-4 X	0'-5	0'-8	0'-5	0'-8						
3F08	42	#3	3'-0 X	T1	0'-4 X	0'-9	0'-5	0'-9	0'-5						
5F01	24	#5	10'-7	2	0'-10	9'-9									
6F01	18	#6	10'-9	2	1'-0	9'-9									
8F01	20	#8	11'-1 X	2	1'-4	9'-9 X									

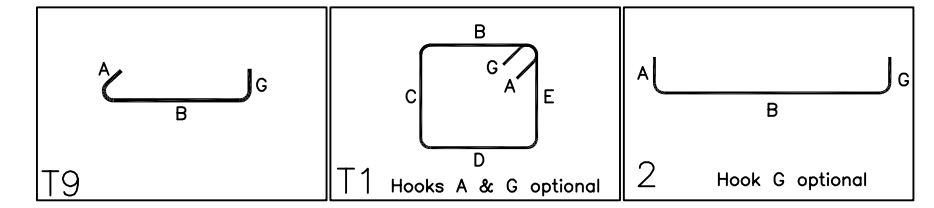

**LAP SCHEDULE**

SIZE	48 Ø LAP
#3	18"
#4	24"
#5	30"
#6	36"
#7	42"
#8	48"
#9	55"
#10	61"
#11	68"

**TYPICAL REINFORCING BAR CLEARANCE TABLE**

LOCATION	MIN. COVER
COLUMN TIES	1 1/2" CLR

GRADE	60 A615	PRINT RECORD	
PREFIX		NO.	TO FOR DATE
BAR LIST NOS.			
MK	REVISION	DATE	
0	FOR APPROVAL	11/01/21	
<b>SECOND FLOOR COLUMN REINFORCEMENT DETAILS</b>			
CUSTOMER		STUBER CONSTRUCTION	
JOB		SHINN PLANS	
LOCATION		DELRAY BEACH, FLORIDA 33445	
DRAWN	DATE	CONTROL CODE	DWG. NO.
SRN/MET	11/01/2021	-	R15