

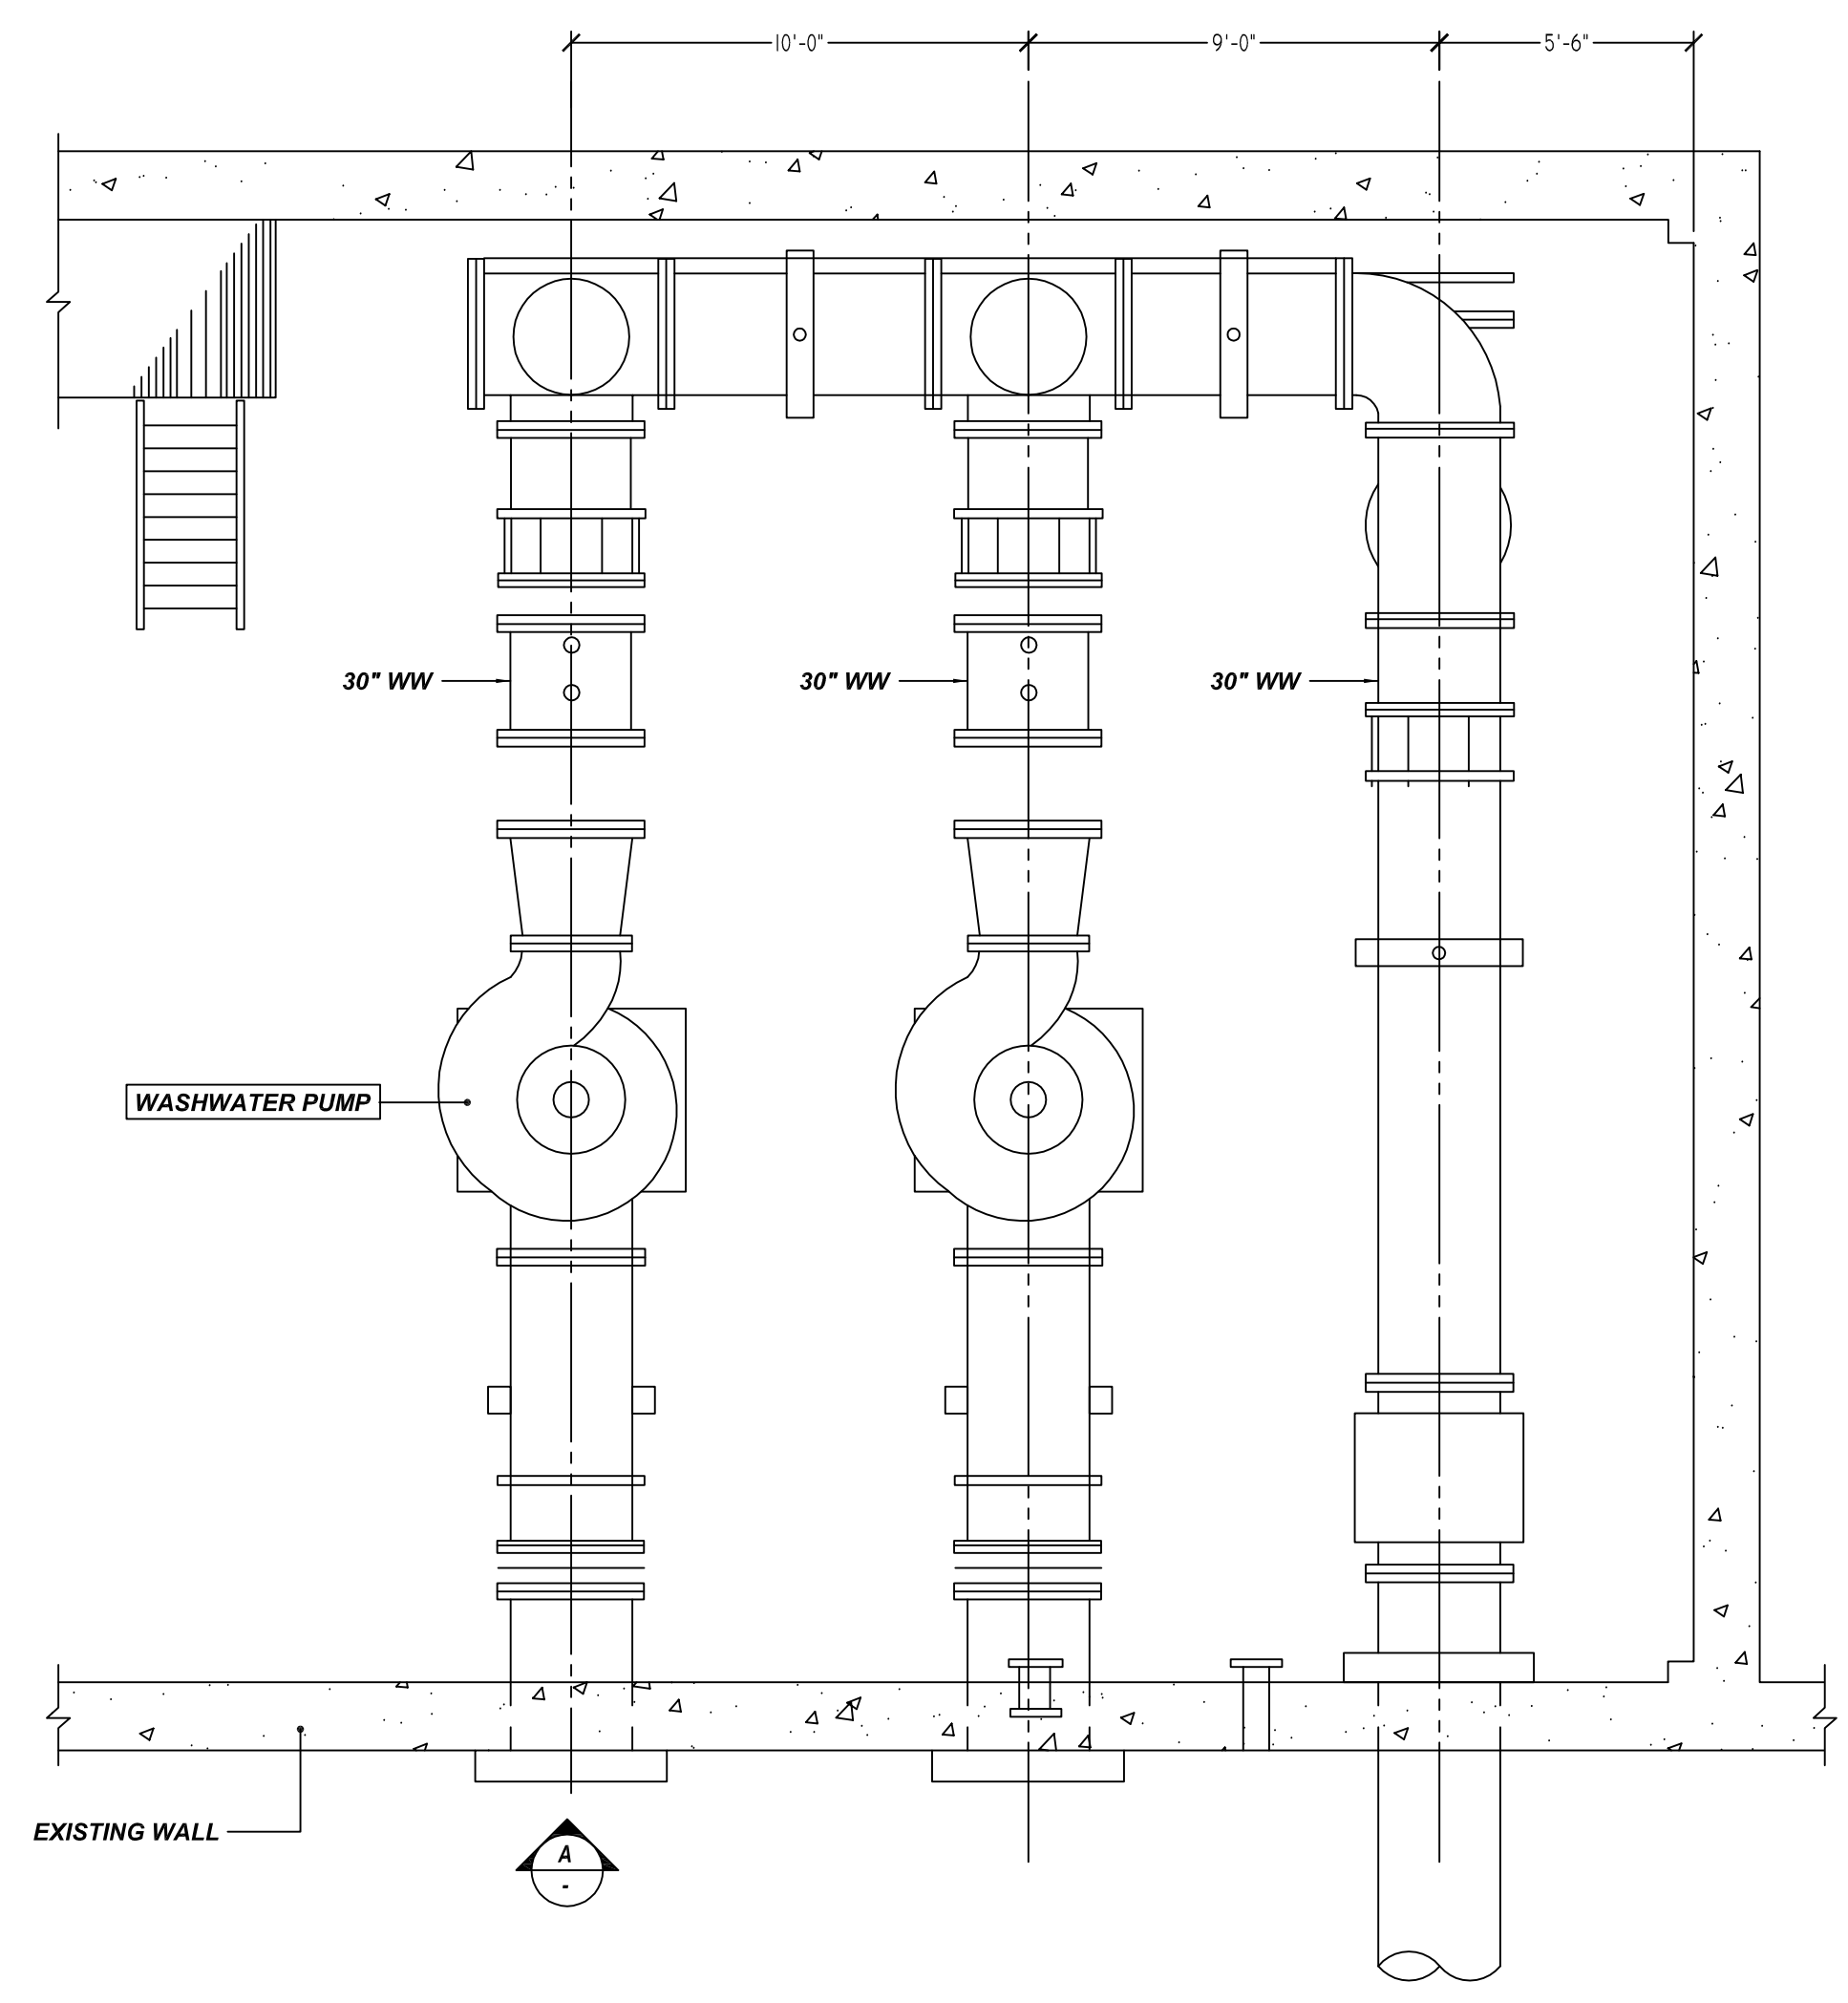



Rebar Number: R3.001		BENDING DETAILS											
Bar Mark	Qty	Size	Total Length	Type	X'	Y'	Z'	W'	V'	U'	T'	S'	R'
S001	108	#5	2'-3 1/2"	17			1'-0"	1'-3 1/2"					
S002	3	#5	7'-3 1/2"	13				5'-2 1/2"			2'-1"		1'-8"
S003	3	#5	12'-0 1/2"	13				9'-11 1/2"			2'-1"		3'-2"

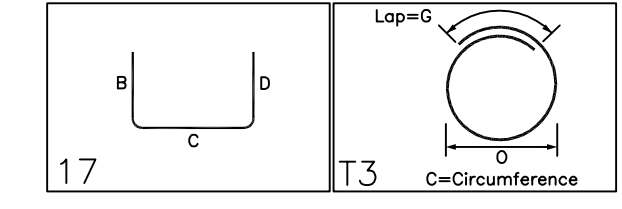


**WASHWATER PUMPS DETAIL**  
SCALE - 1/4"=1'-0"  
REF:1/M-6

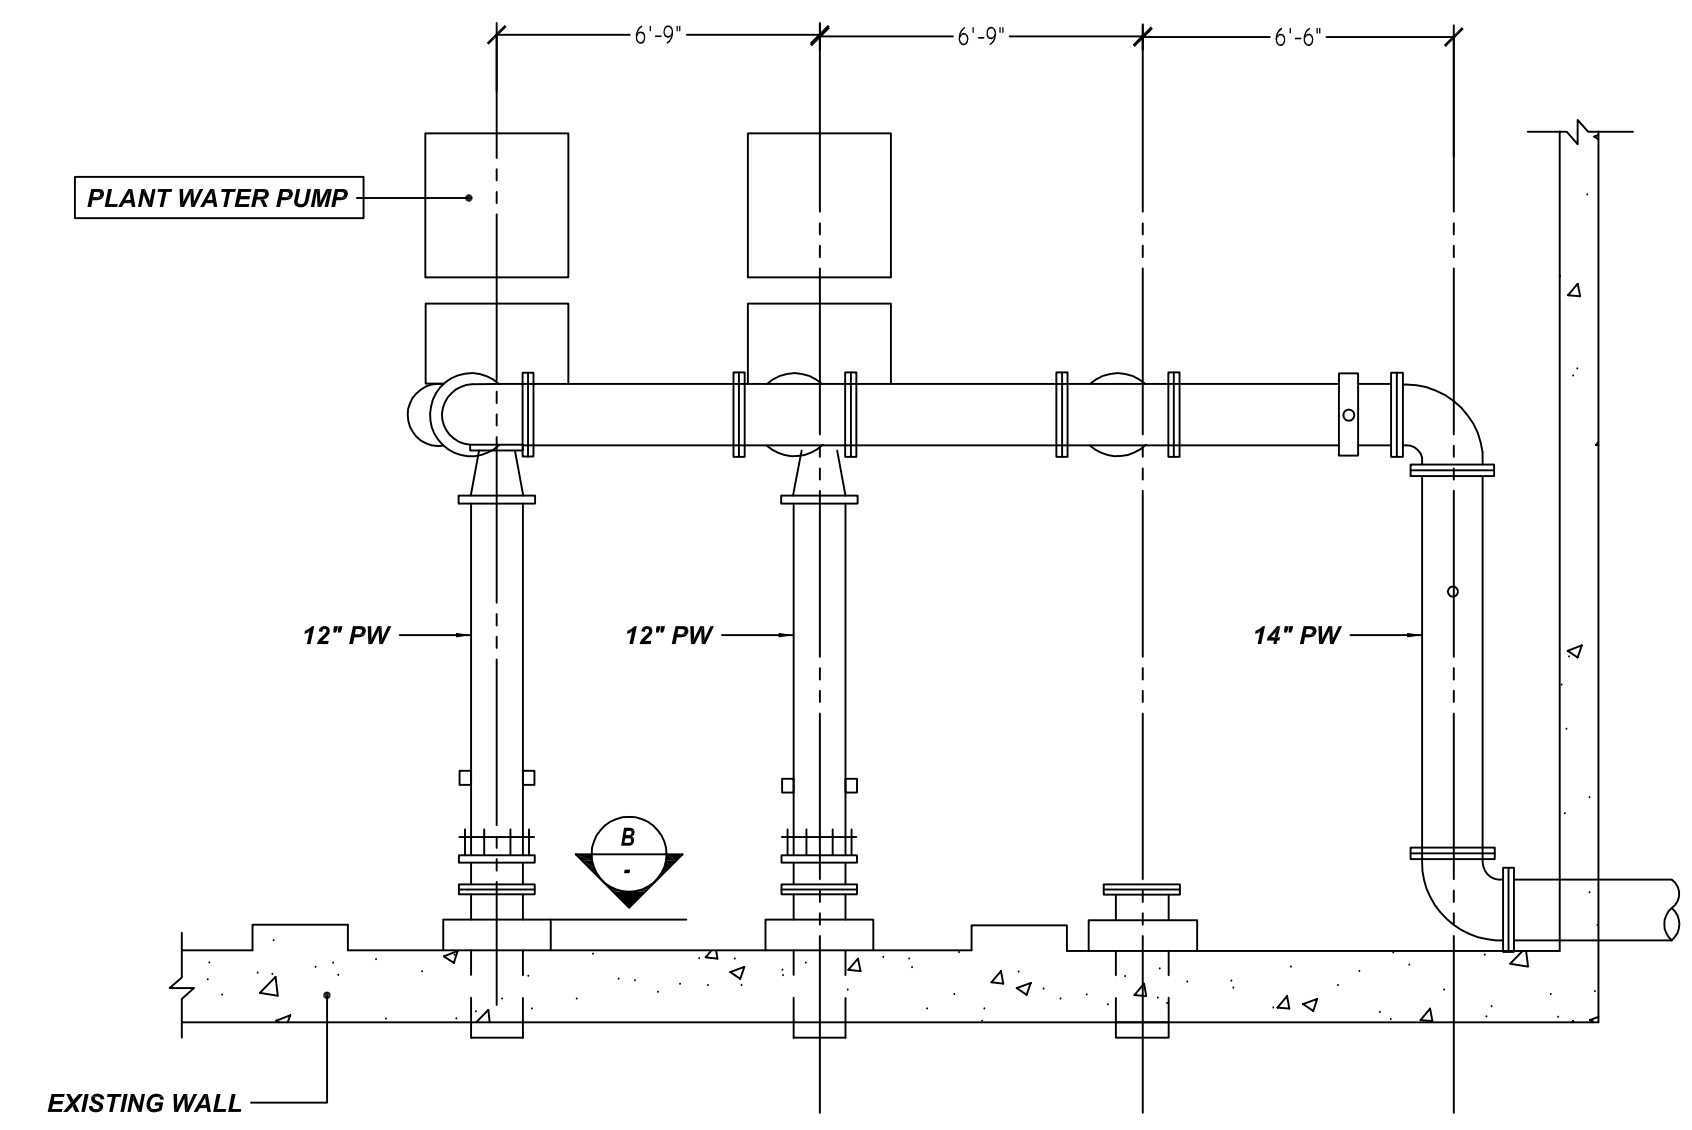


**PLANT WATER PUMPS DETAIL**  
SCALE - 1/4"=1'-0"  
REF:2/M-6

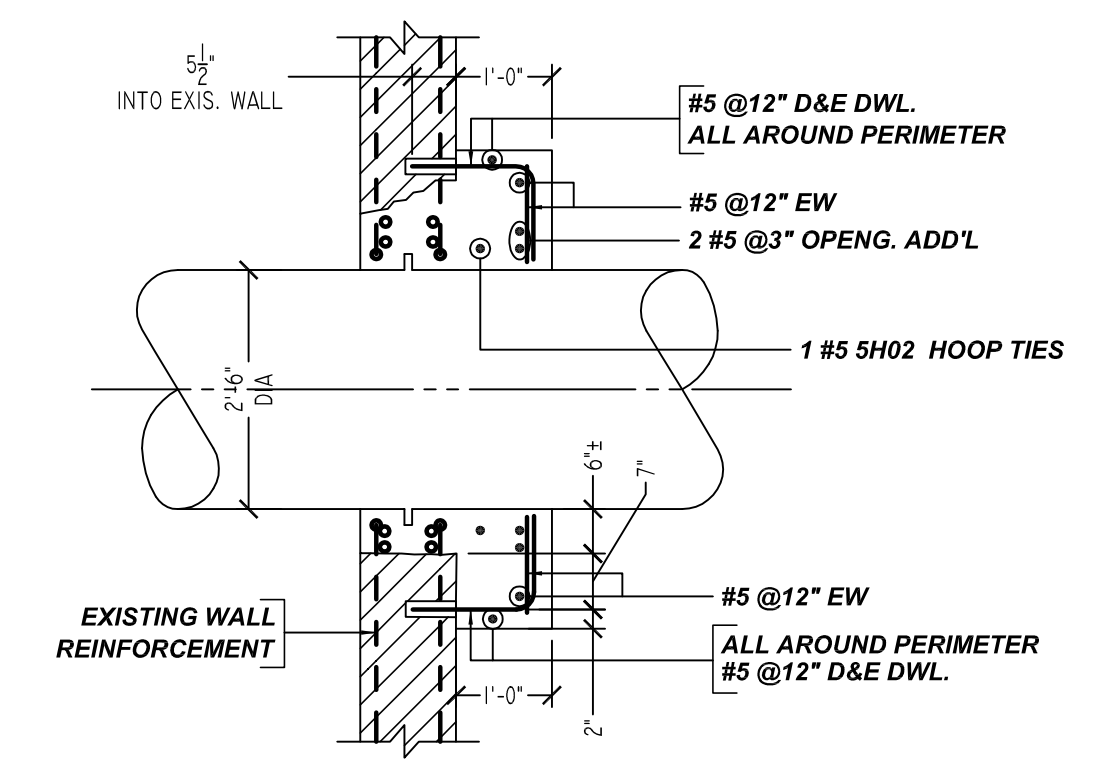


**SECTION 1**  
SCALE - 1/2"=1'-0"  
REF:1/S-28

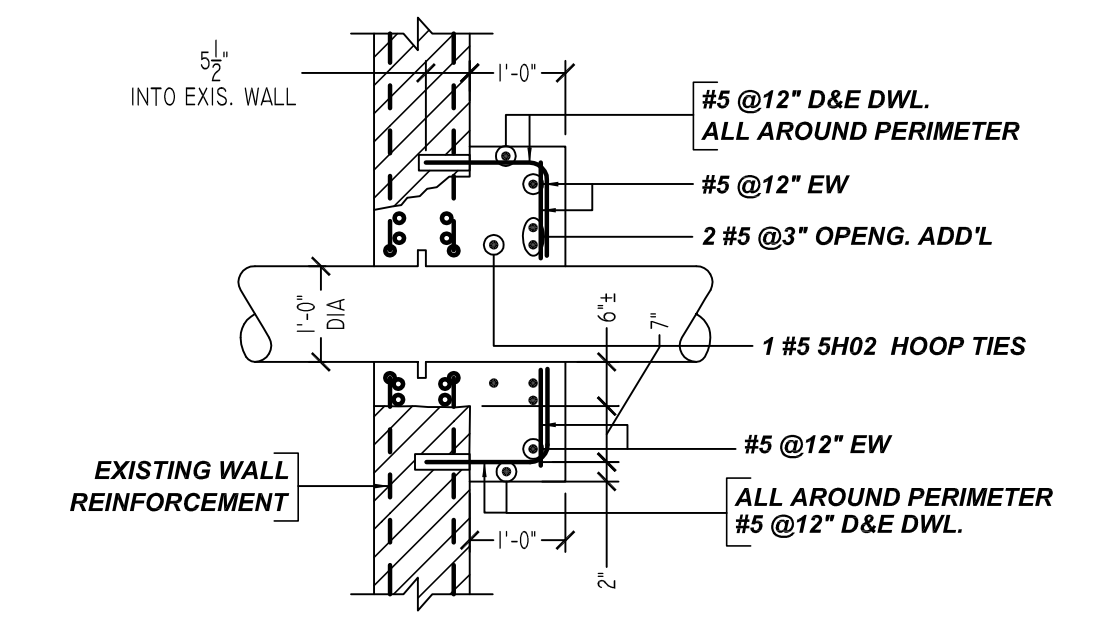

**SECTION 2**  
SCALE - 1/2"=1'-0"  
REF:1/S-28

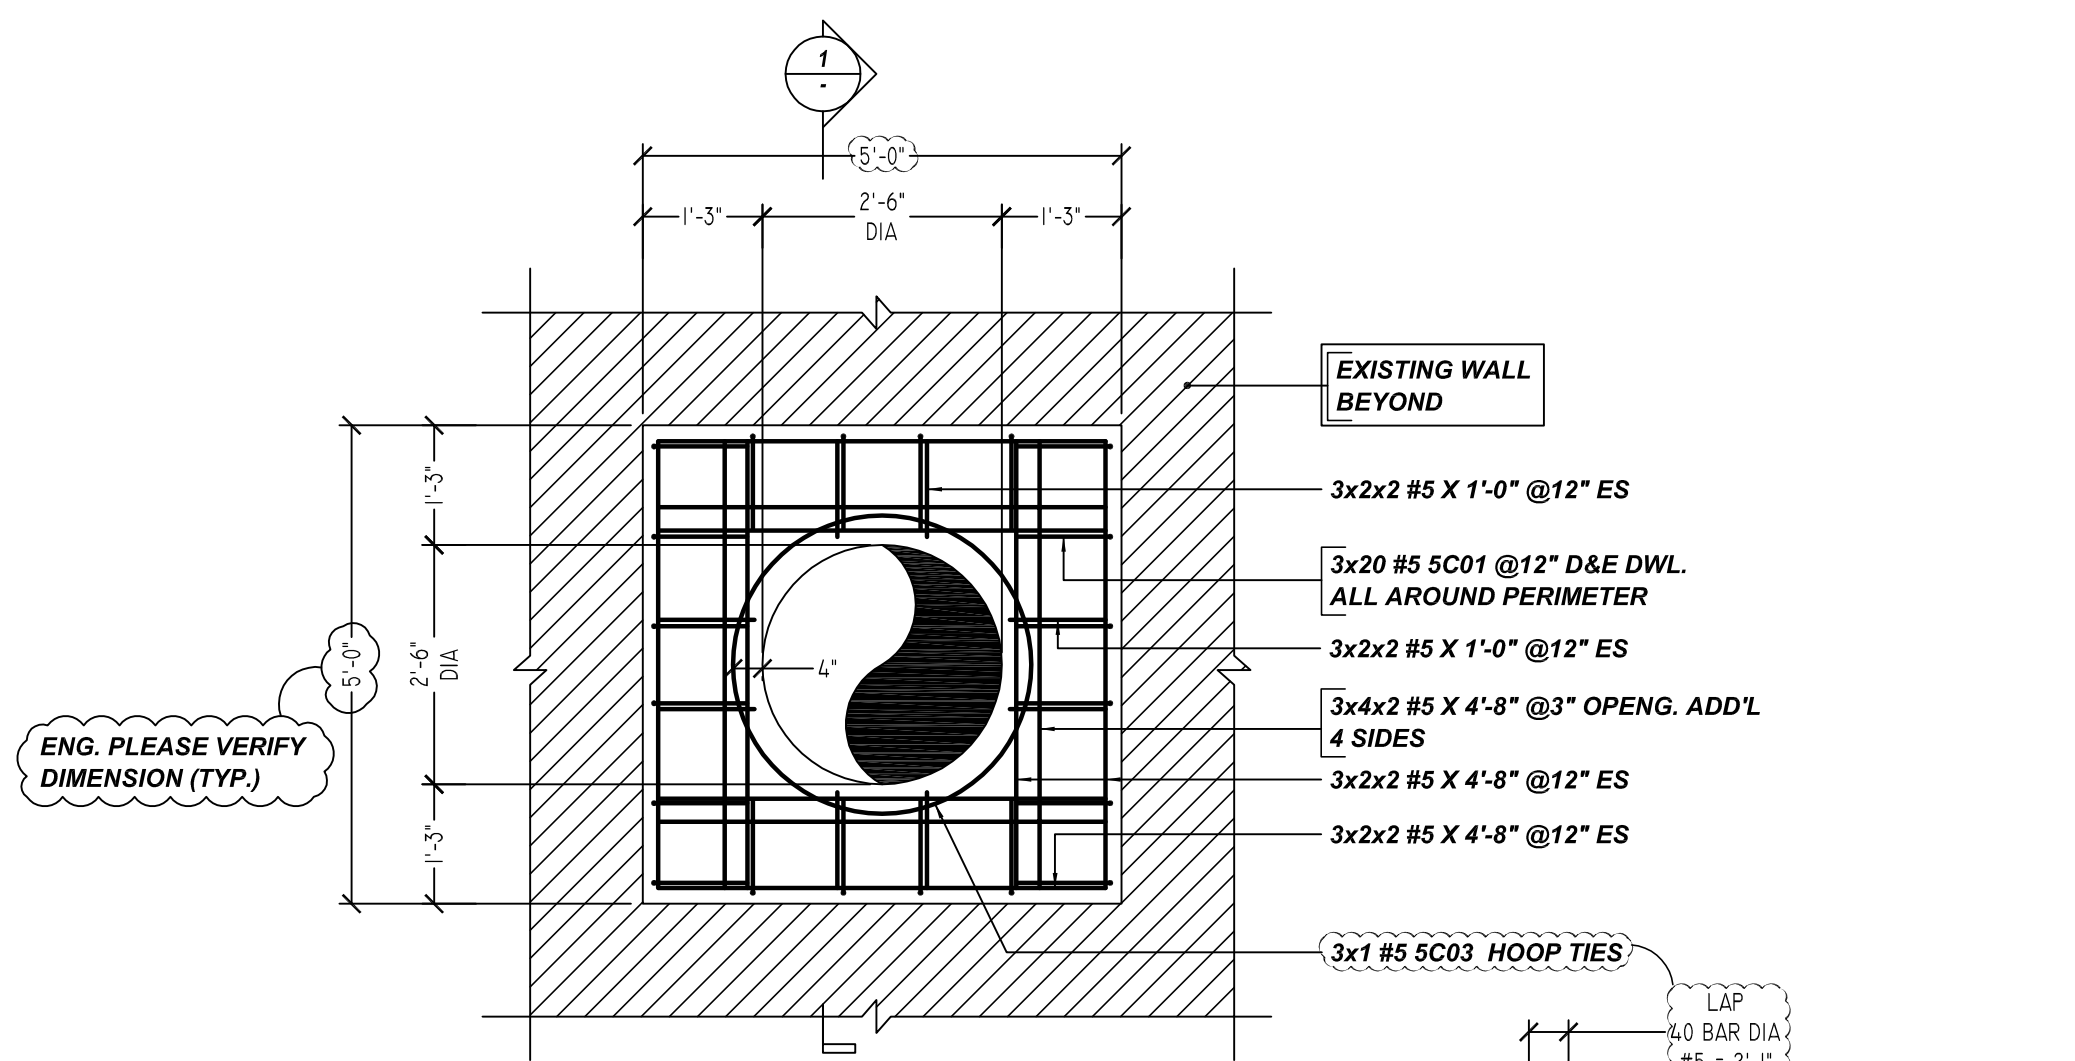

**A ELEVATION**  
SCALE - 1/2"=1'-0"  
REF:1/S-28

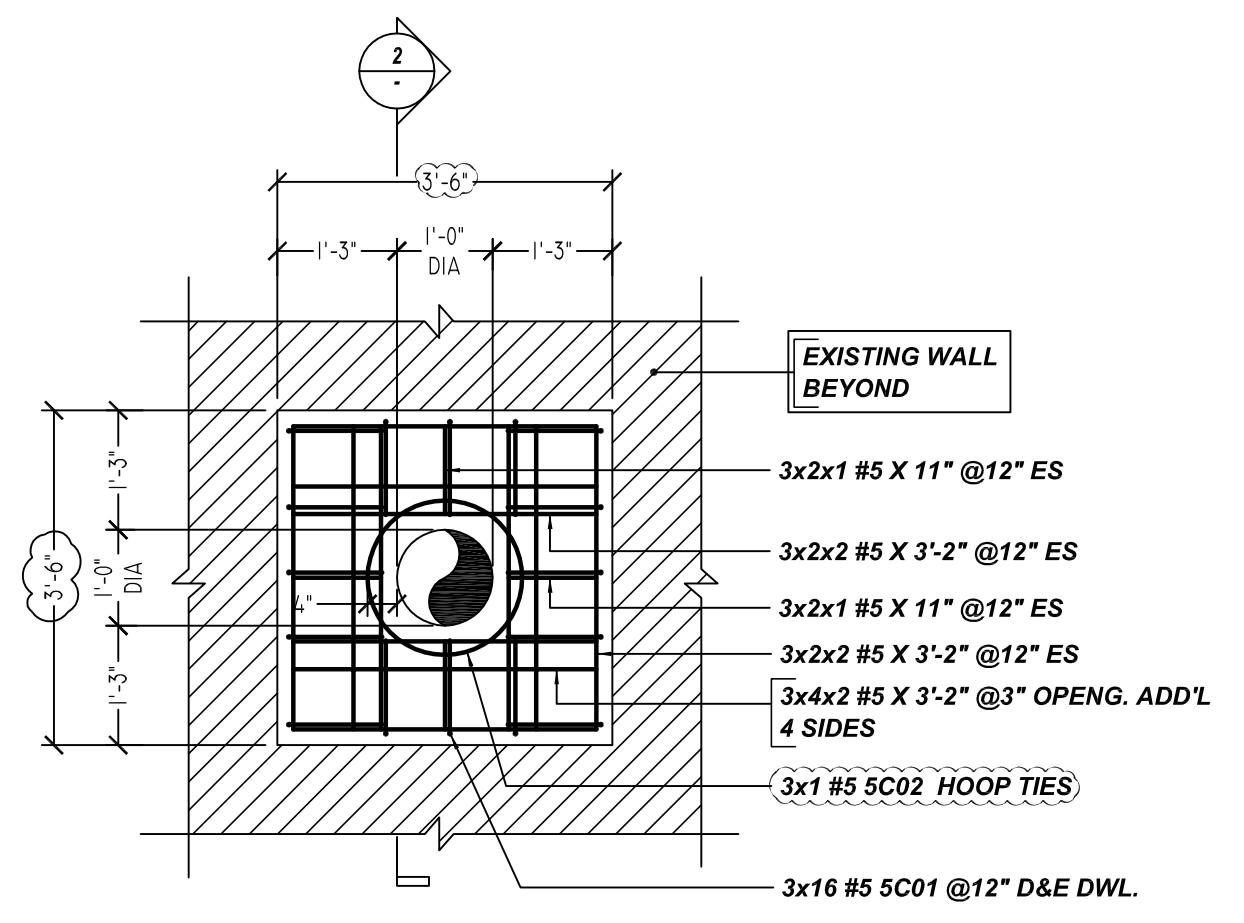

**B ELEVATION**  
SCALE - 1/2"=1'-0"  
REF:1/S-28

SUBMITTAL RECORD		PROJECT INFORMATION		DRAWING
DATE: 10/01/21	FOR: APPROVAL	CUSTOMER: WNY CONSTRUCTORS	JOB #: 543	R3.001
DATE: -	FOR: -	JOB NAME: WYLE WTP IMPROVEMENTS	DETAILER: BCS	
DATE: -	FOR: -	LOCATION: WYLA, TX	EMAIL: -	
DATE: -	FOR: -	DESCRIPTION:	PHONE: -	
DATE: -	FOR: -	HIGH SERVICE PUMP STATION 2-1 PIPE SUPPORT DETAILS		